


PREMISES FLOOR PLAN

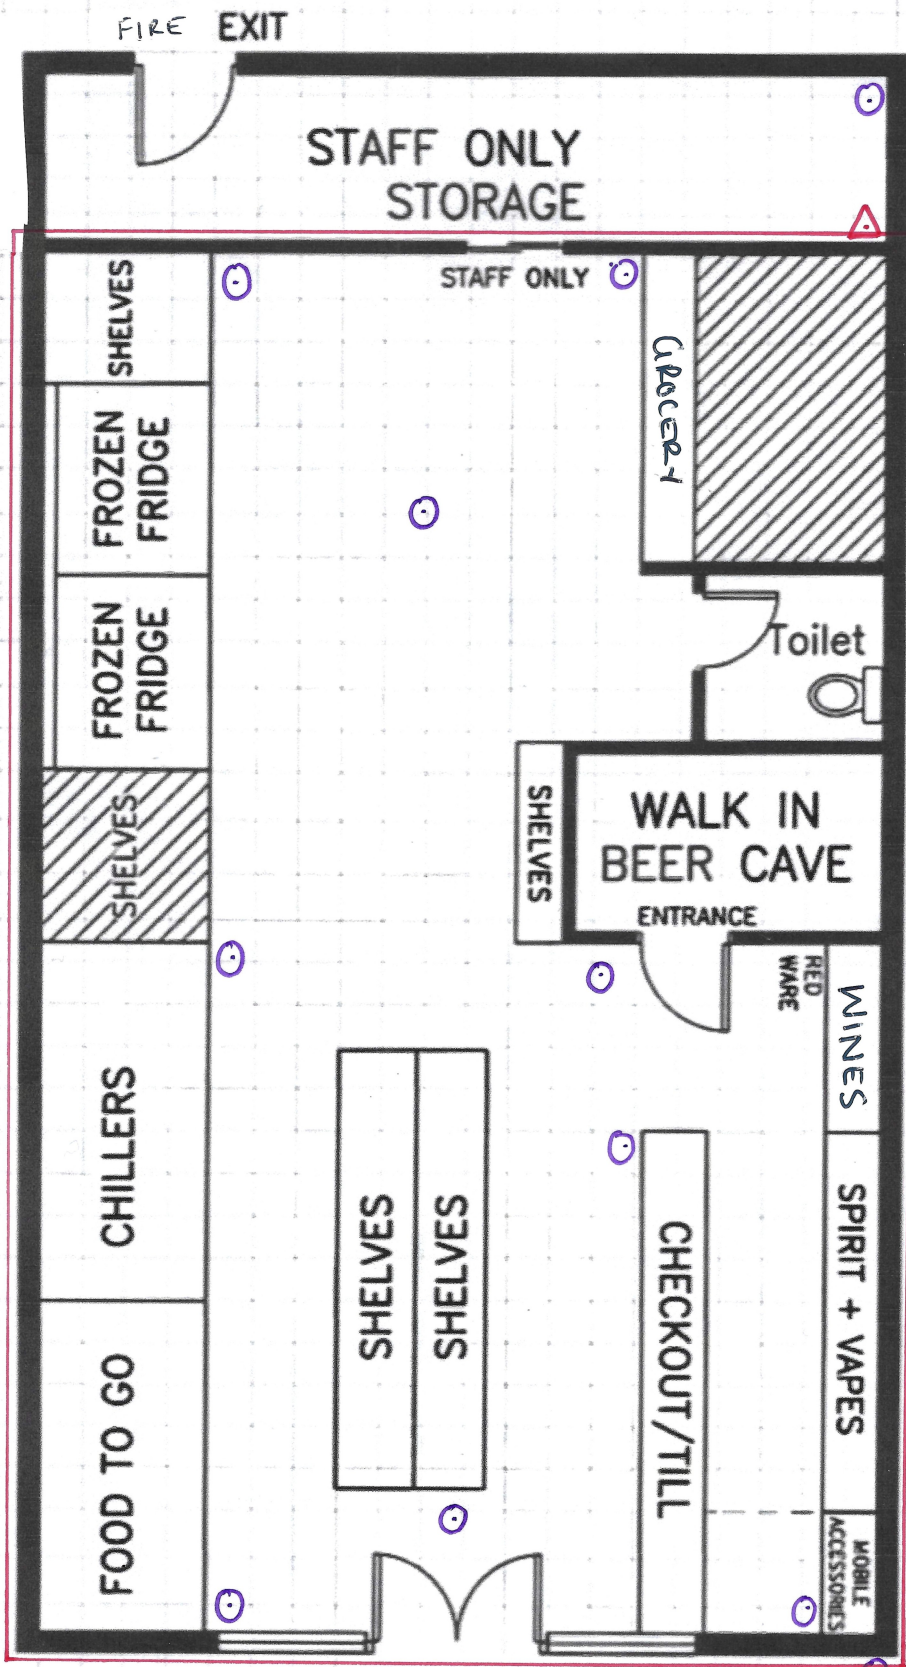

— LICENSABLE AREA

○ CCTV

SCALE: 1:100

CUSTOMER
ENTRANCE

SHOP FRONT

PROJECT TITLE

CONVENIENCE STORE
LAYOUT PLAN