


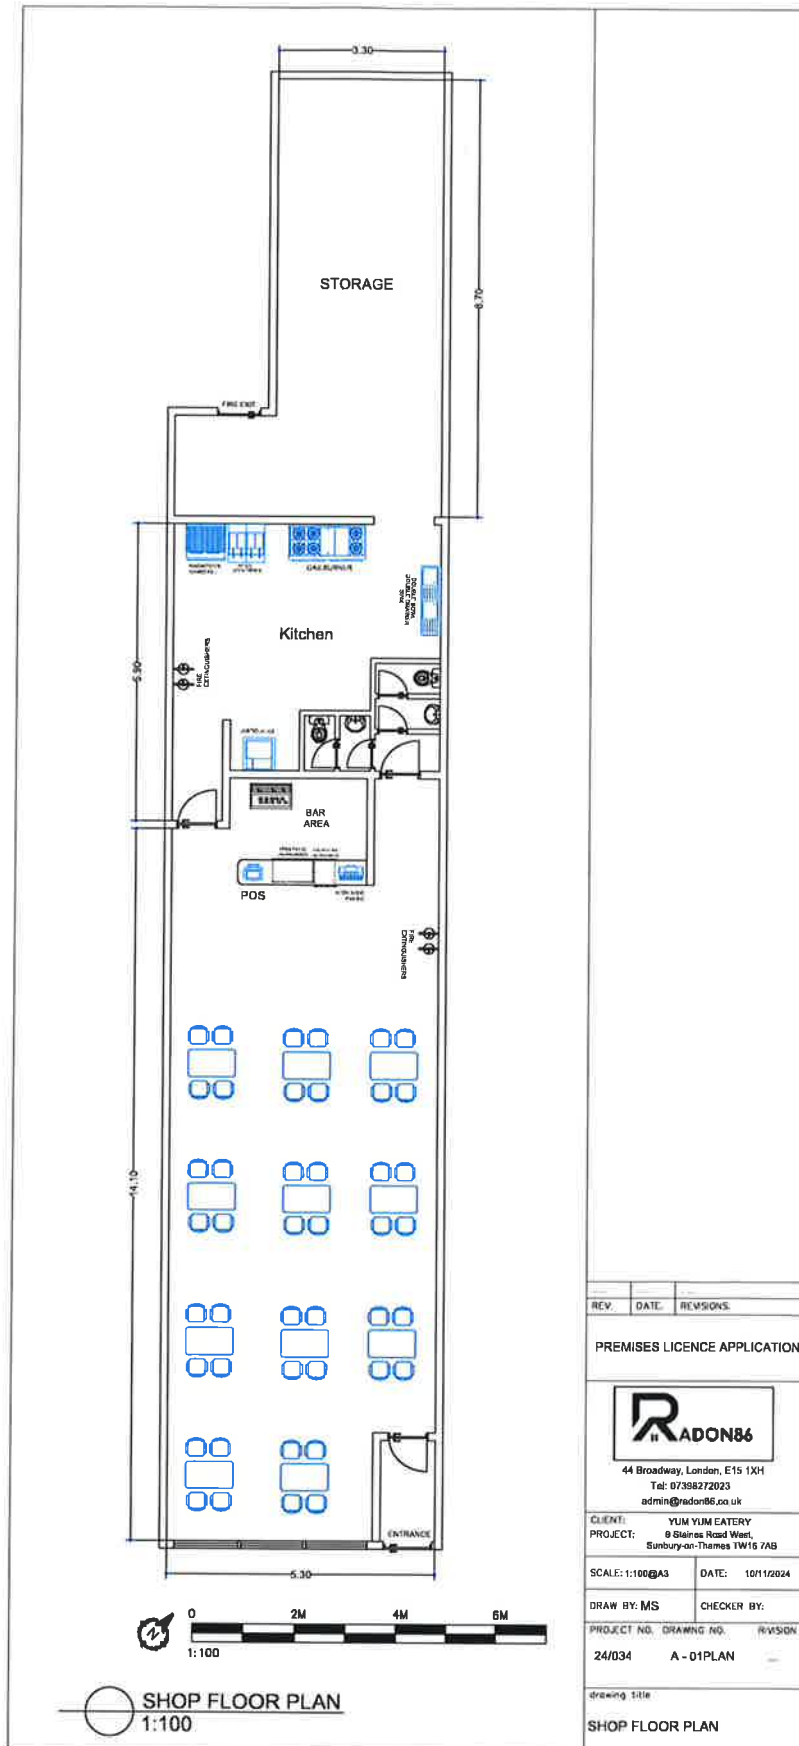

REV.	DATE	REVISIONS
PREMISES LICENCE APPLICATION		
 44 Broadway, London, E15 1XH Tel: 07398272023 admin@radon86.co.uk		
CLIENT: YUM YUM EATERY PROJECT: 9 Steeles Road West, Sunny-bon-Thames TW15 7AB		
SCALE: 1:100@A3		DATE: 10/11/2024
DRAW BY: MS		CHECKER BY:
PROJECT NO. 24/034	DRAWING NO. A - 01PLAN	REVISION
drawing title		
SHOP FLOOR PLAN		