



© COPYRIGHT  
 All rights in this drawing are the property of SR Designs and the drawings should not be copied in whole or in part or articles made from the drawings without prior written consent of SR Designs

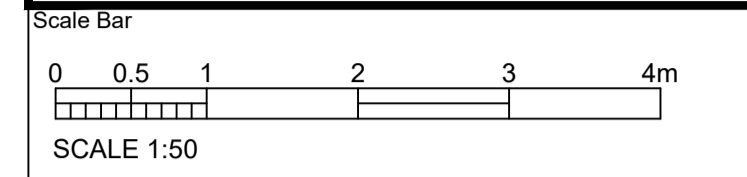

Notes / Key

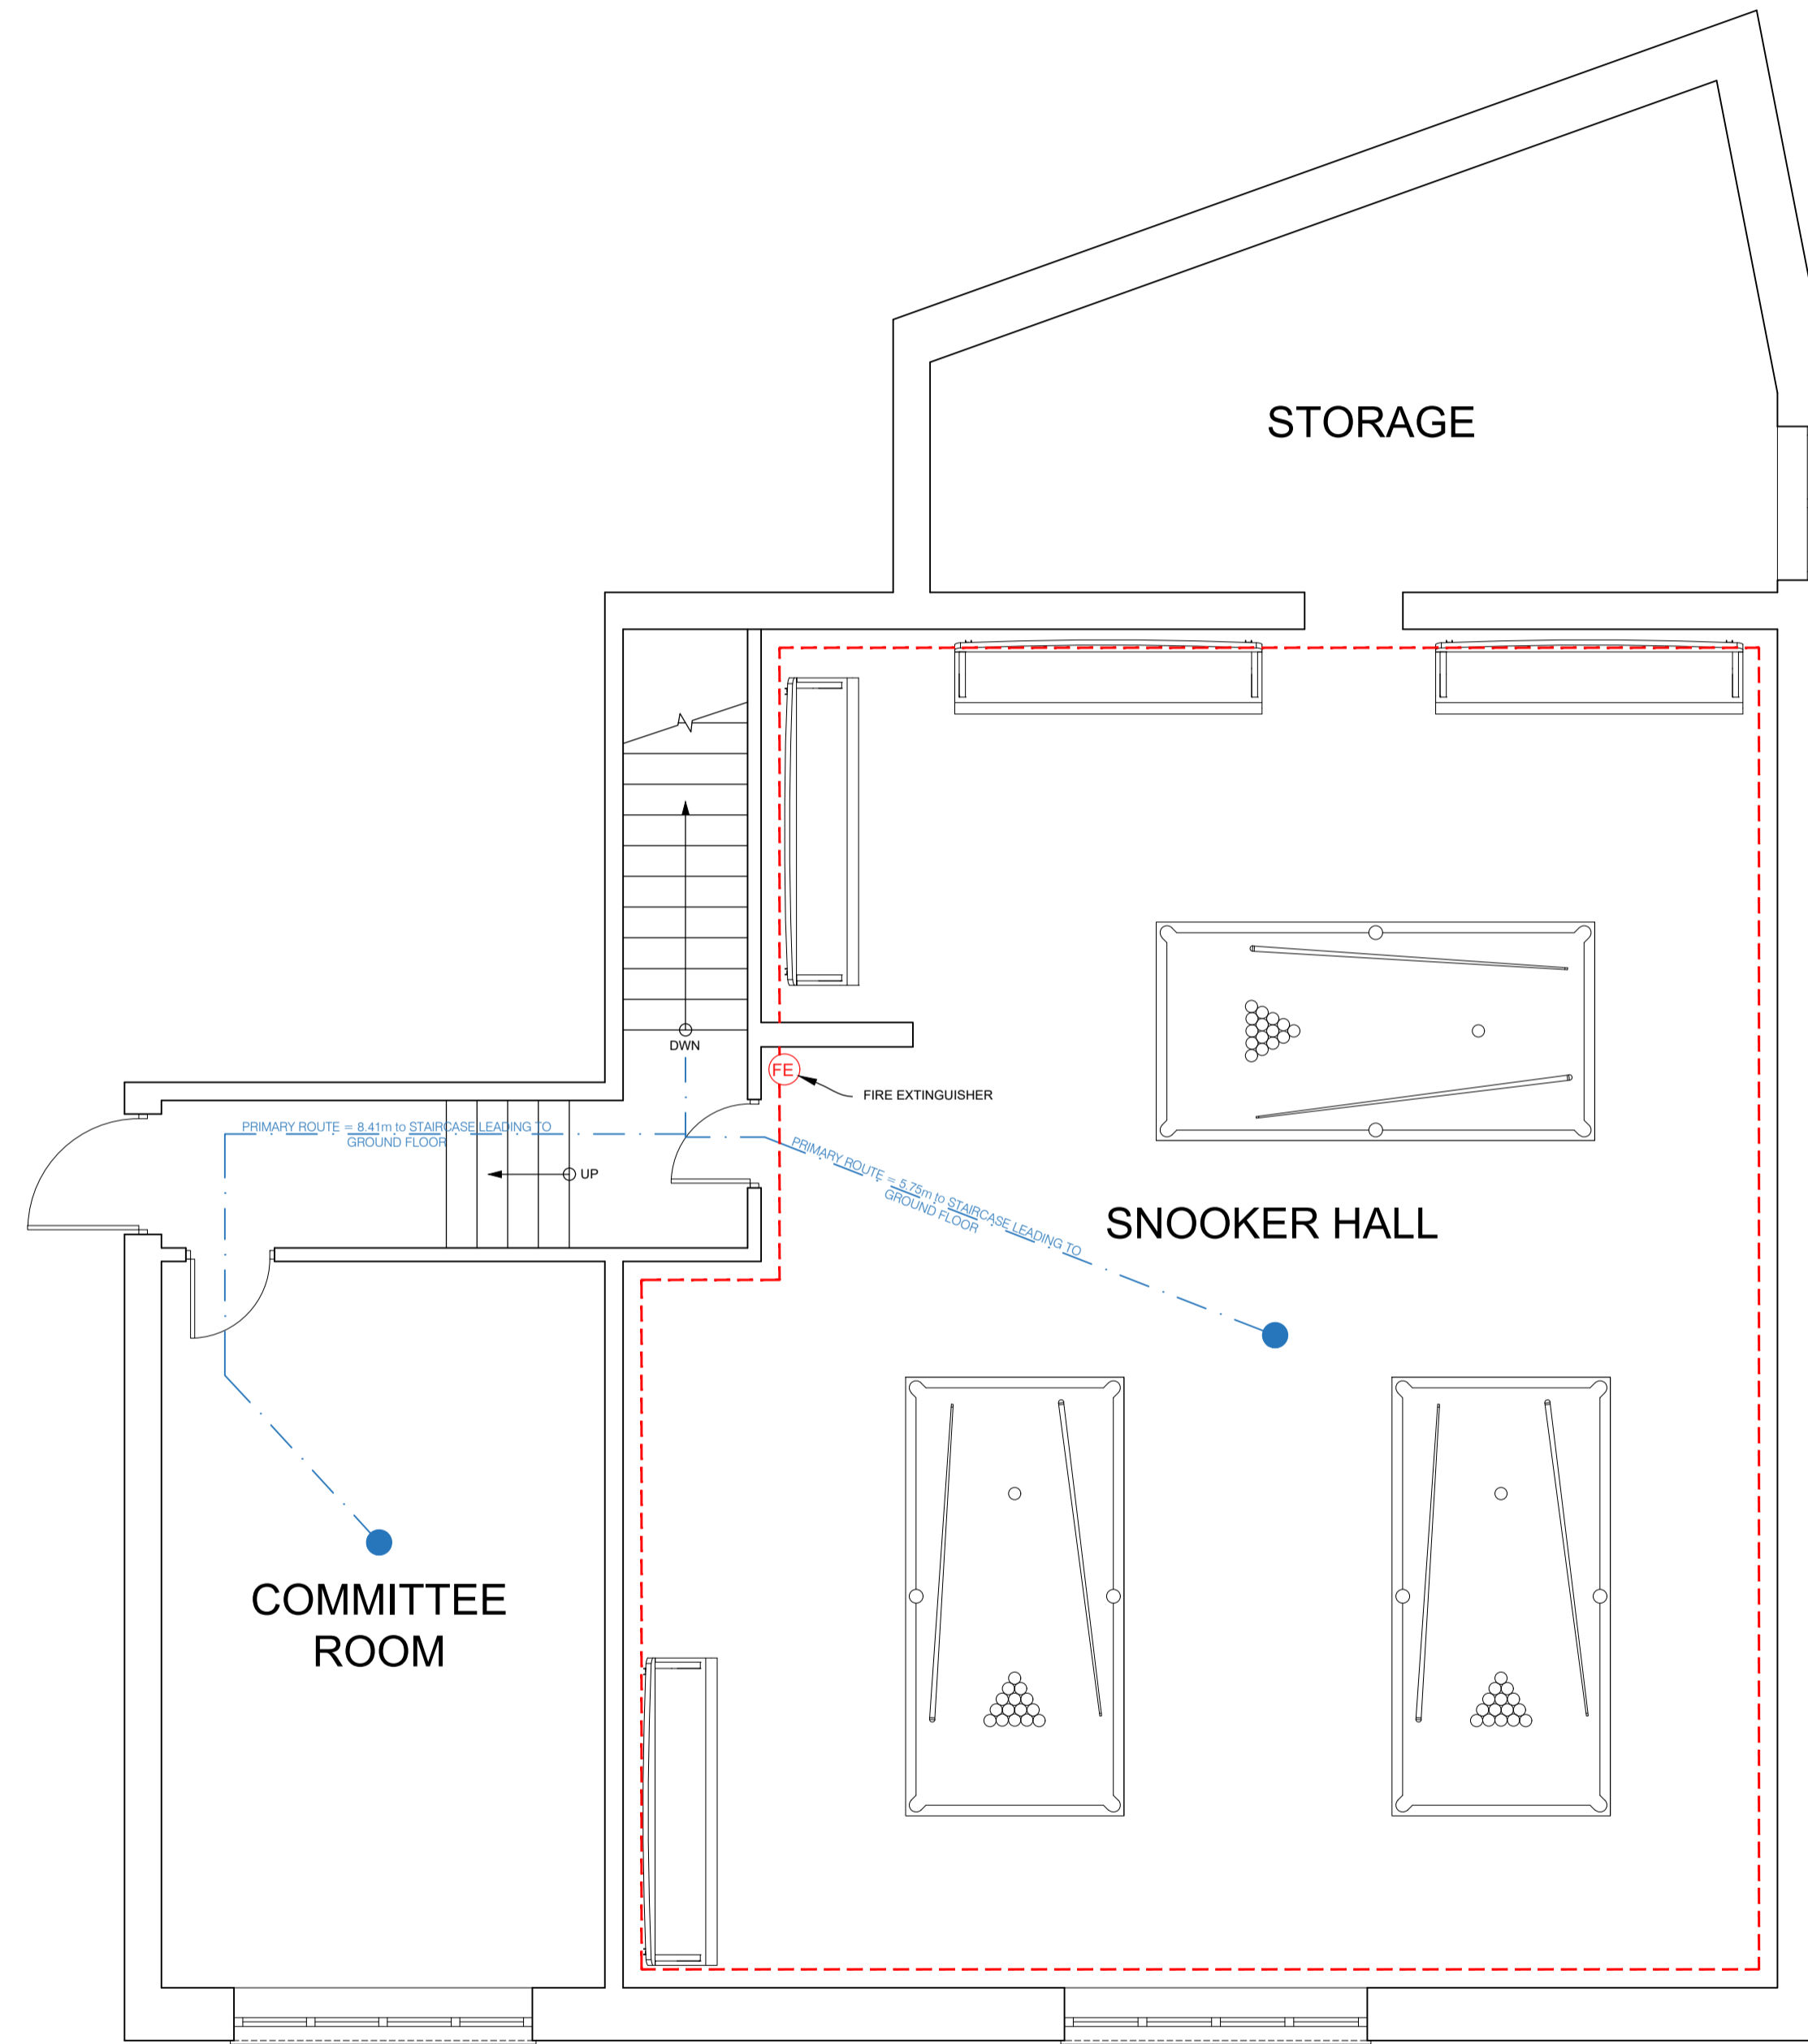

FIRST FLOOR PLAN  
 SCALE 1:50 @ A1

LEGEND	
	DENOTES LOCATION OF FIRE EXTINGUISHERS
	DENOTES LOCATION OF MANUAL CALL POINT (BREAK GLASS ALARM)
	DENOTES LOCATION OF FIRE ALARM CONTROL PANEL
	PRIMARY FIRE ESCAPE ROUTE TO EXTERNAL AIR
	SECONDARY FIRE ESCAPE ROUTE TO EXTERNAL AIR
	MEANS OF ESCAPE TO EXTERNAL AIR/ MUSTER POINT
	DENOTES BOUNDARY OF AREA WHERE ALCOHOL IS TO BE CONSUMED

P1	24.07.2025	SR		PRELIMINARY ISSUE
REV	DATE	BY	CHK	DESCRIPTION
Client Name				
-				
Project Name				
STAINES & DISTRICT CONSERVATIVE CLUB				
1-3 MARKET SQUARE SQUARE				
STAINES, TW18 4RH				
Drawing Title				
LICENSING PLAN -				
FIRST FLOOR				
Scale (s)	Date	Drawn	Checked By	
1:50 @ A1	24.07.2025	S.R		
Drawing Status				
PRELIMINARY				
Project N°	Drawing N°	Revision		
258	A-BS-002	P1		