


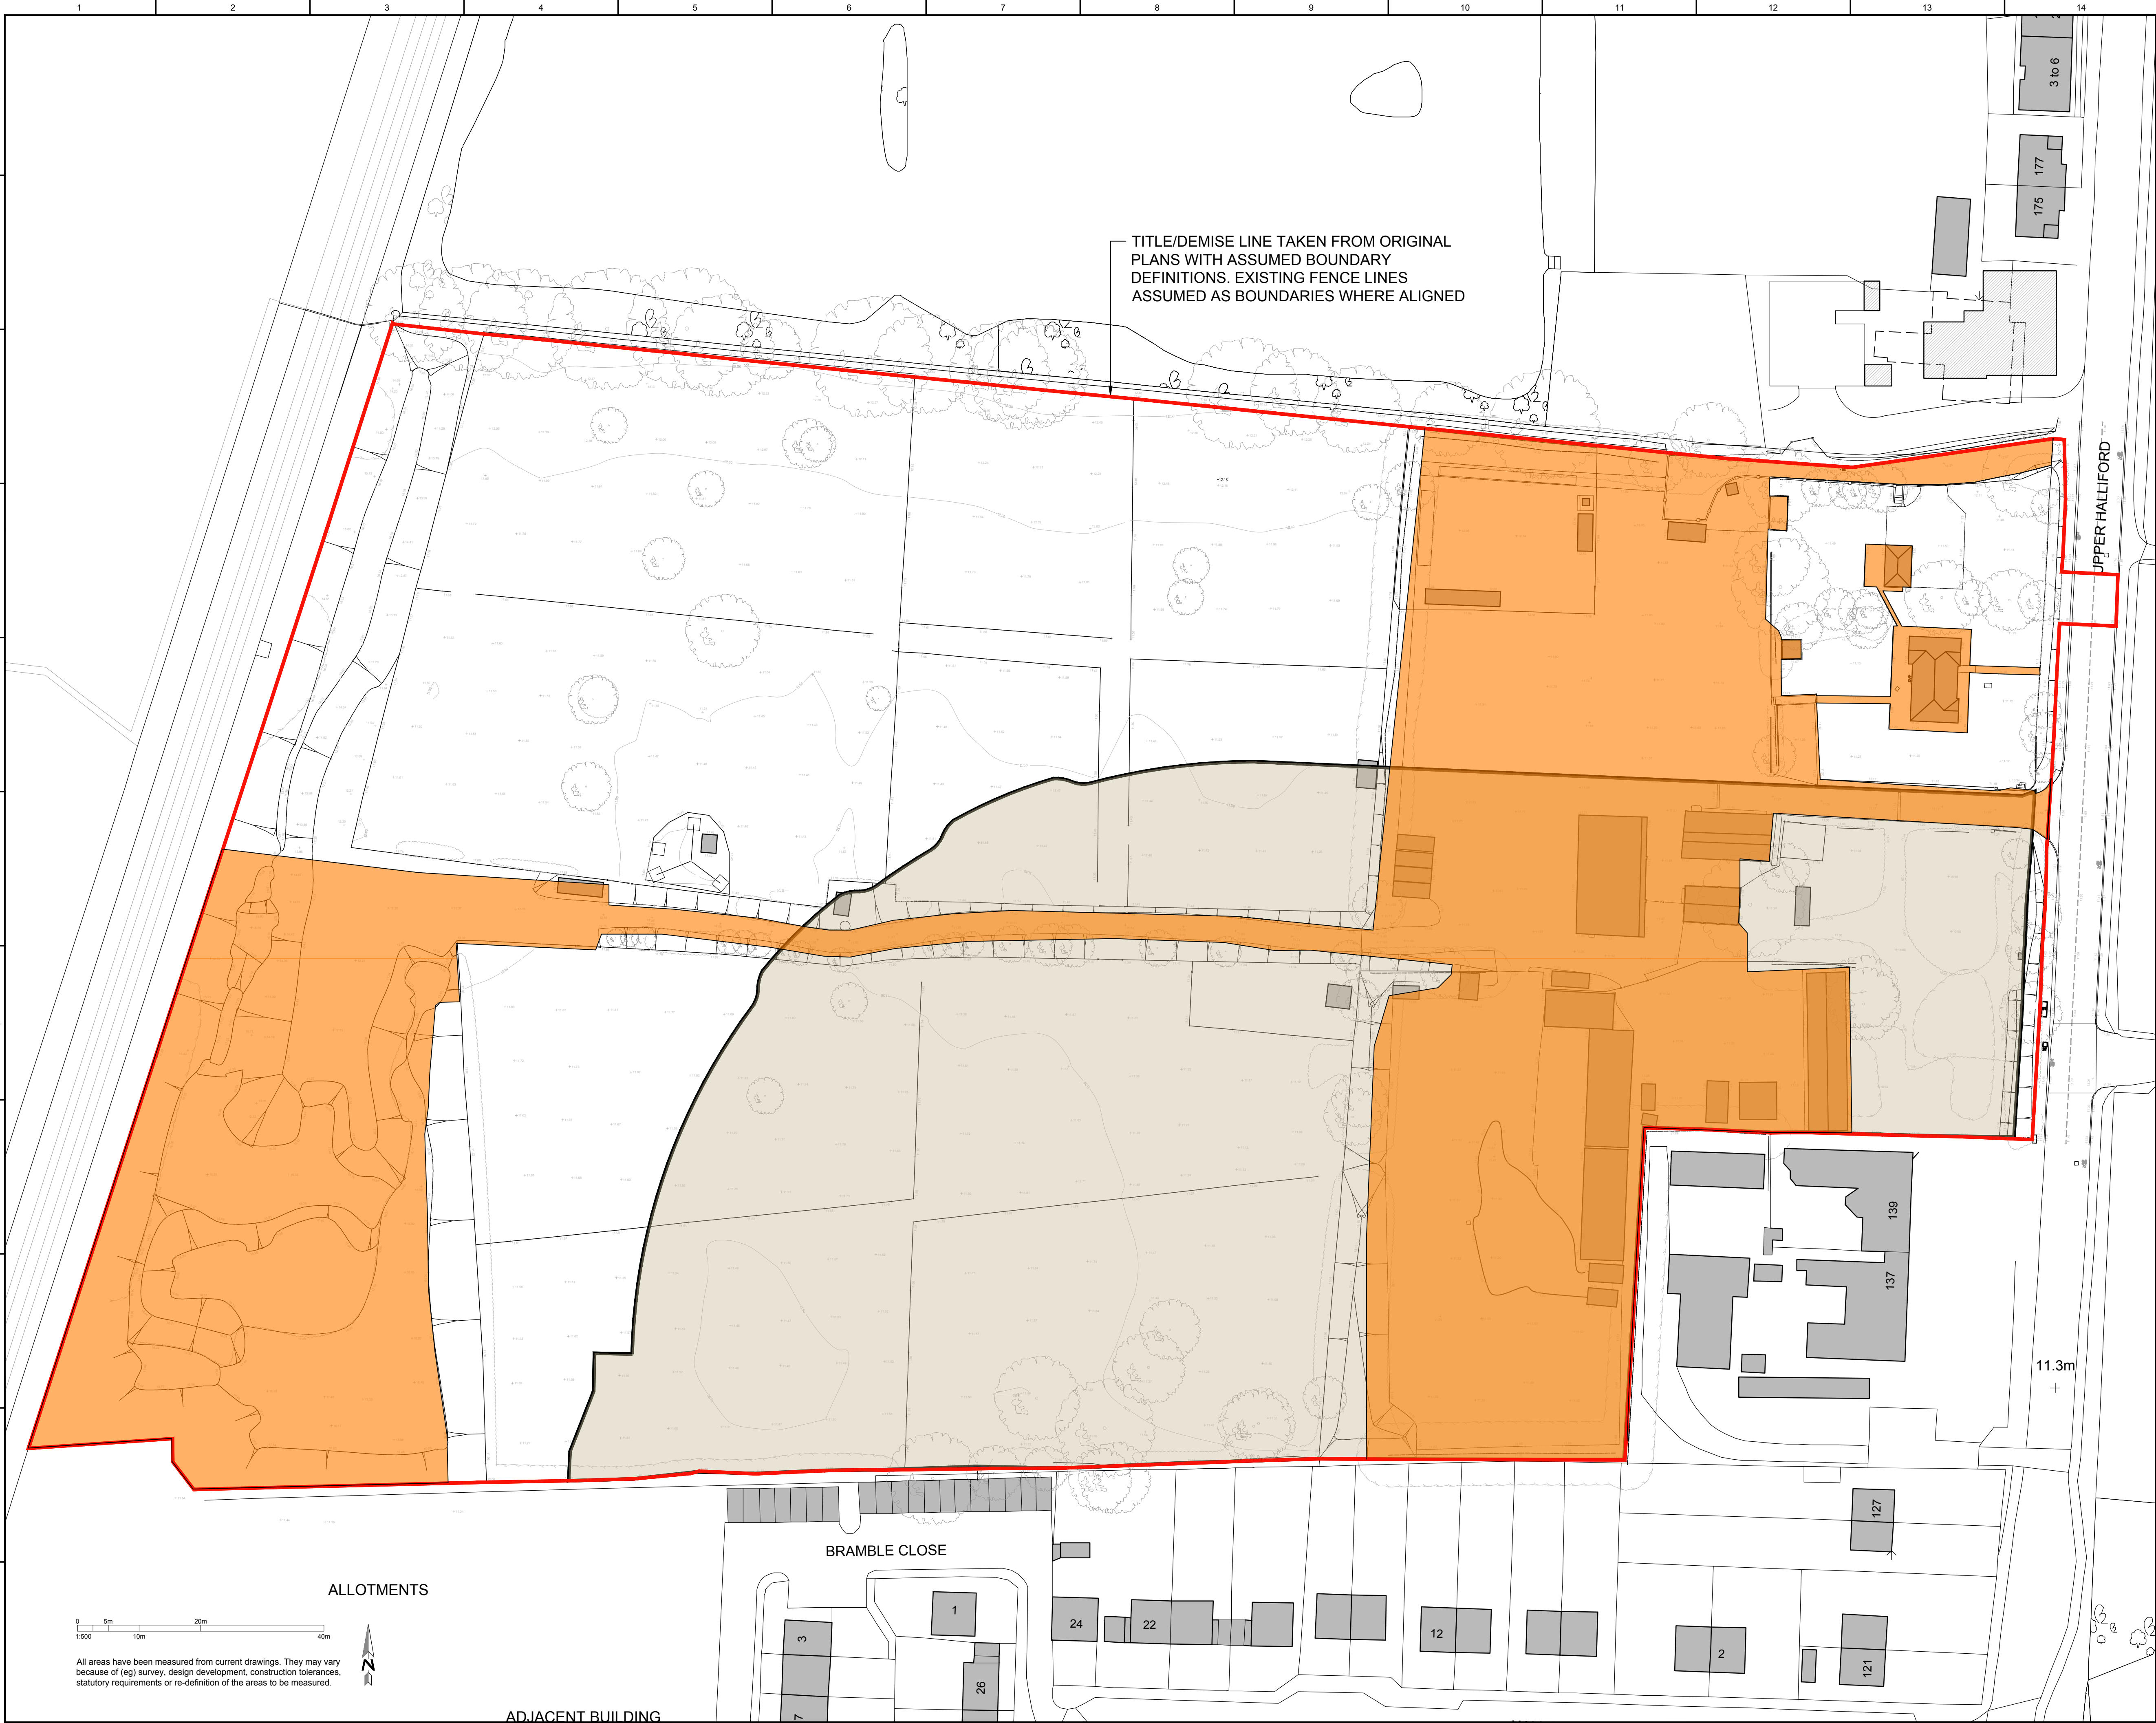


CLIENT  
ANGLE PROPERTY (RLP SHEPPERTON) LLP

STRUCTURAL ENGINEER

SERVICES ENGINEER

CONSULTANT

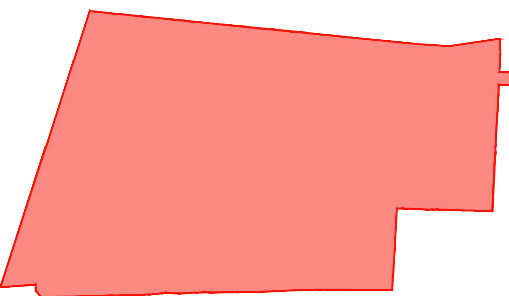

AREAS  
4.83 Hectares - 11.94 Acres

NOTES:  
DO NOT SCALE. FIGURED DIMENSIONS ONLY TO BE TAKEN FROM THIS DRAWING. CHECK DIMENSIONS ON SITE AND REPORT DISCREPANCIES TO THE ARCHITECT.  
THIS DRAWING IS PROTECTED BY COPYRIGHT.  
ALL AREAS HAVE BEEN MEASURED FROM CURRENT DRAWINGS. THEY MAY VARY BECAUSE OF (EG) SURVEY, DESIGN DEVELOPMENT, CONSTRUCTION TOLERANCES, STATUTORY REQUIREMENTS OR RE-DEFINITION OF THE AREAS TO BE MEASURED.

PDL AREAS  
16145m<sup>2</sup> / 1.61 Hectares / 3.99 Acres

PROPOSED AREA  
20170m<sup>2</sup> / 2.02 Hectares / 4.98 Acres

| Rev | Date | Comment | Drawn | CHK'd |
|-----|------|---------|-------|-------|
|     |      |         |       |       |

Issue Status  
**FOR INFORMATION**

**tp bennett**  
architecture  
interiors  
planning  
One America Street London SE20 9HE UK +44 (0) 20 7898 8900 www.tpbenett.com

Project  
Bugle Nurseries  
Shepperton - Surrey

Drawing Title  
Existing Site Plan

| Drawn | Date       | Scale @ A1 | Alt. Ref. |
|-------|------------|------------|-----------|
| MD    | 04.10.2018 | 1:500      |           |

|                        |                |     |
|------------------------|----------------|-----|
| tp bennett Project No. | Drawing Number | Rev |
| A12146                 | F 2100         | P1  |