
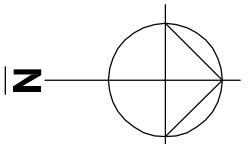


201705-No 1 THE CREEK, LOWER SUNBURY

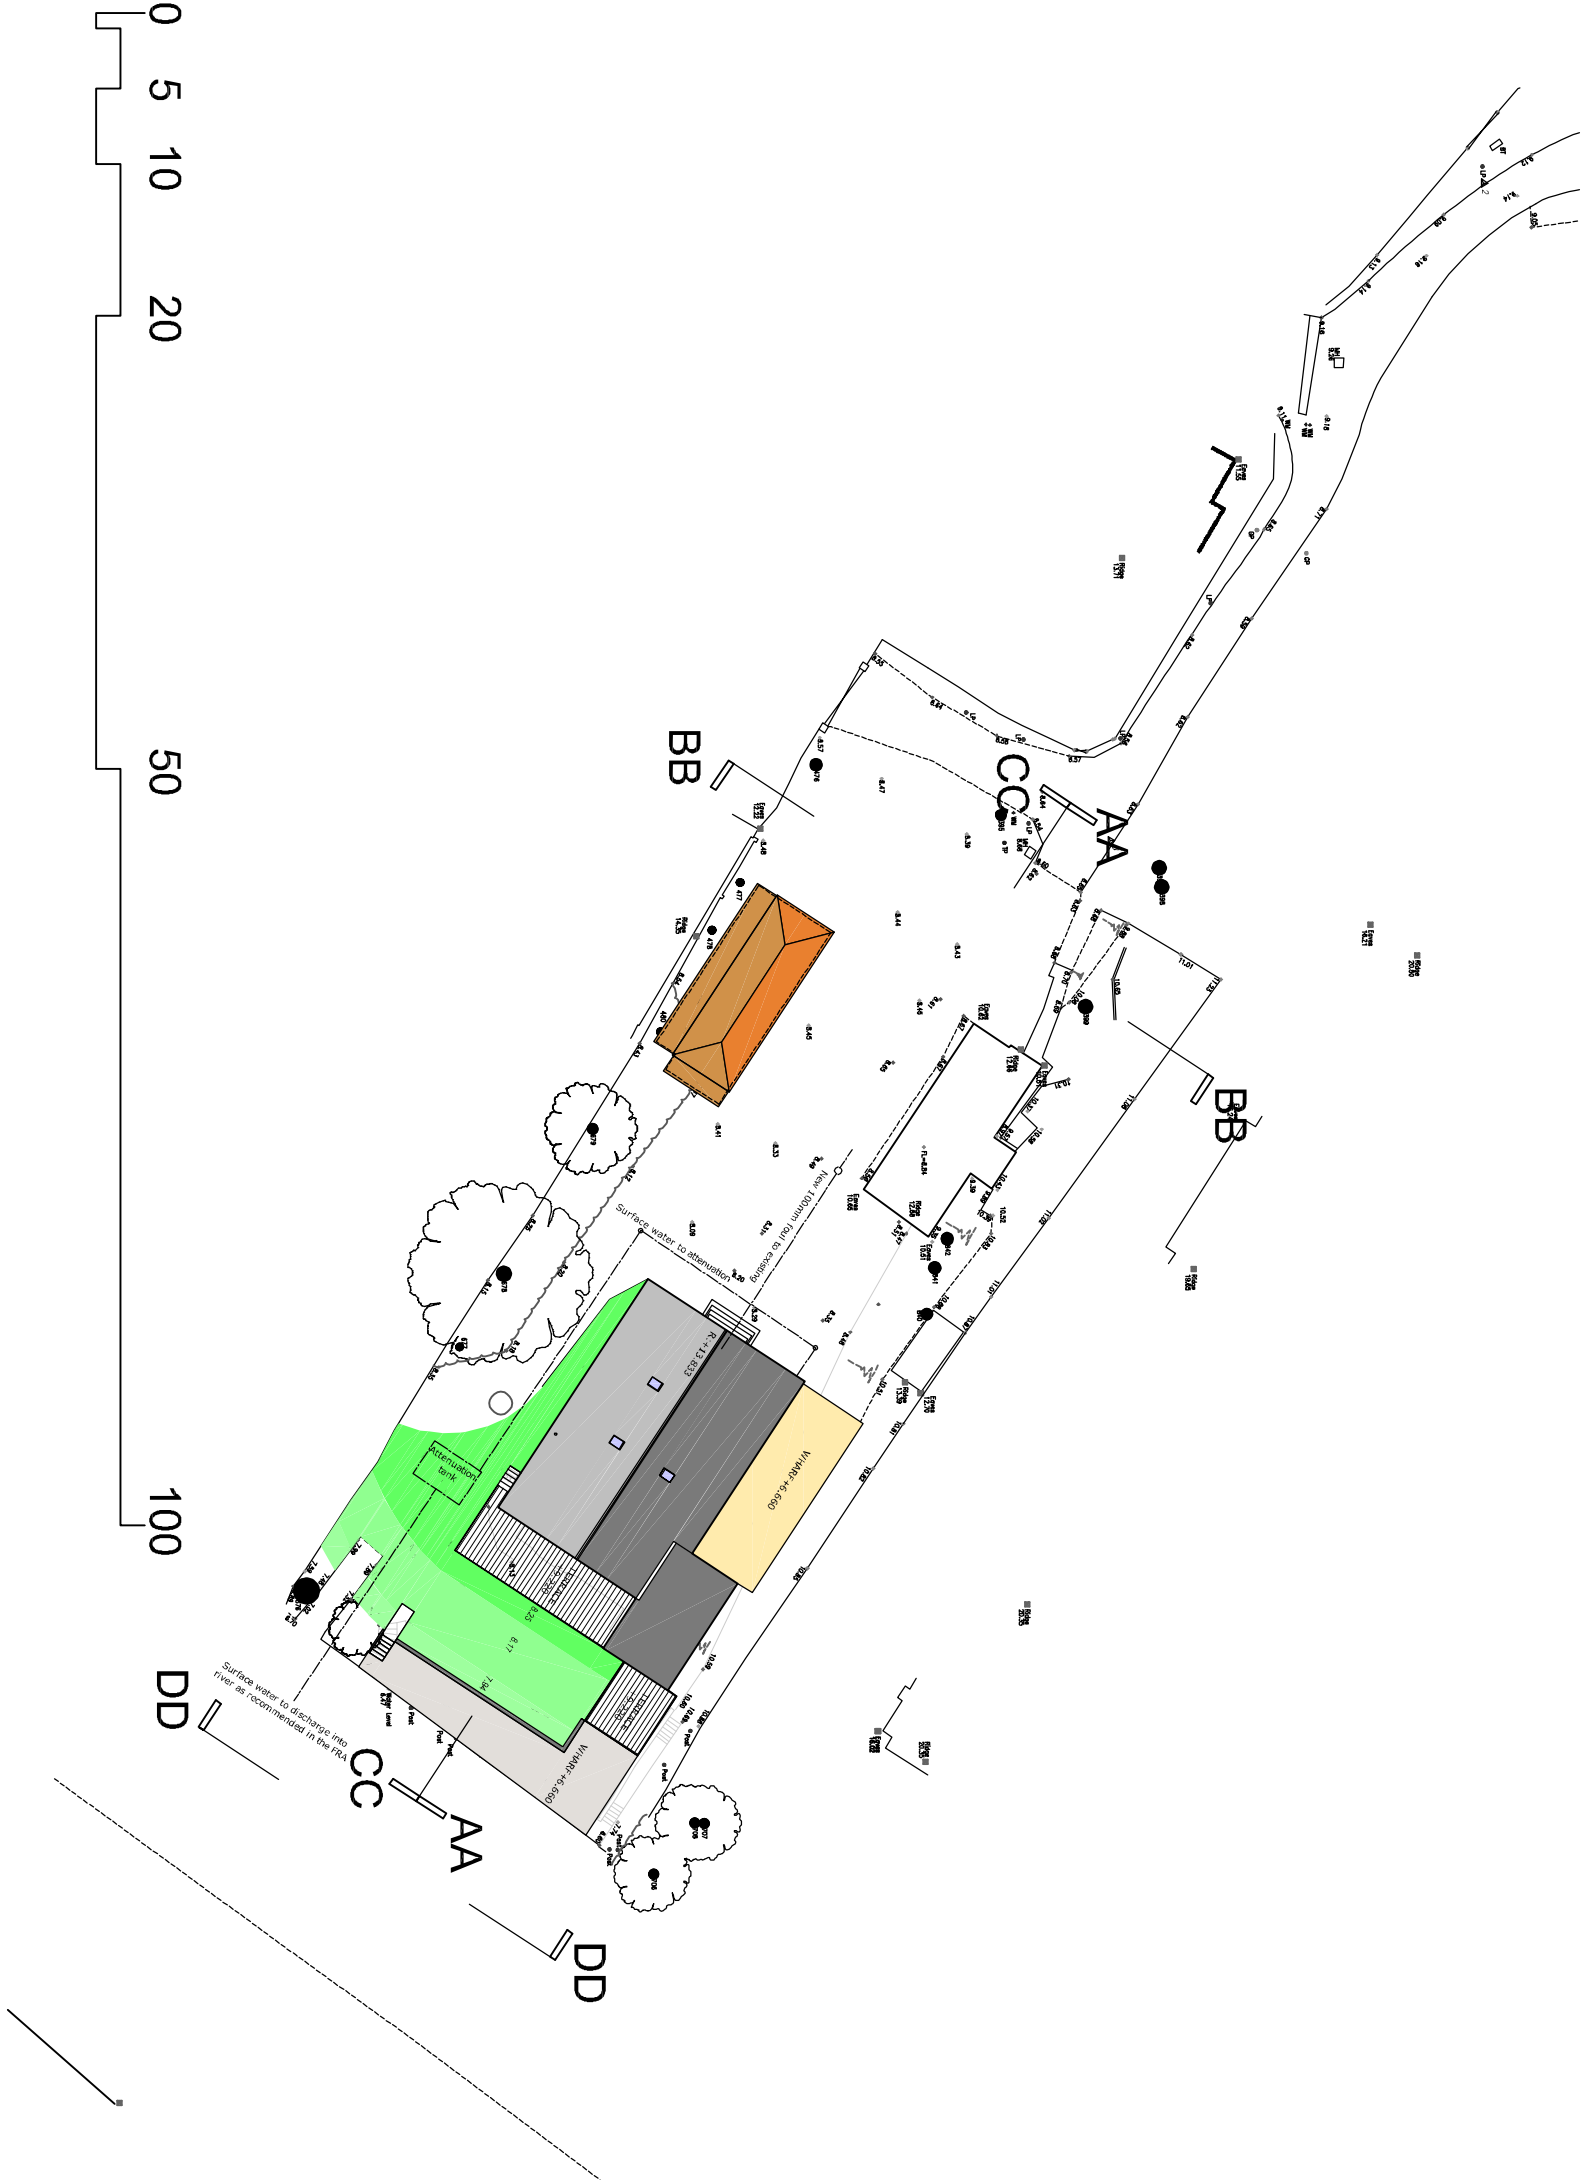

ARCHITECTURE
LANGBRIDGE
The Langbridge Studio
Ebn Lane, Calbourne, Isle of Wight PO30 4JS. - Tel: 0775390439
Email: langbridgearchitect@gmail.com - www.langbridgearchitect.co.uk

PROJECT
No 1 THE CREEK LOWER SUNBURY
FOR MR TONY BRINDLEY

DRAWING
PROPOSED SITE PLANS

SCALE	DATE	AUTHOR	CHK'D
1:500	@ A3	18-02-2018	TB
JOB NO.	DRAWING NO.	REV	
201705	P06	D	
CLIENT REF.			