


Plans

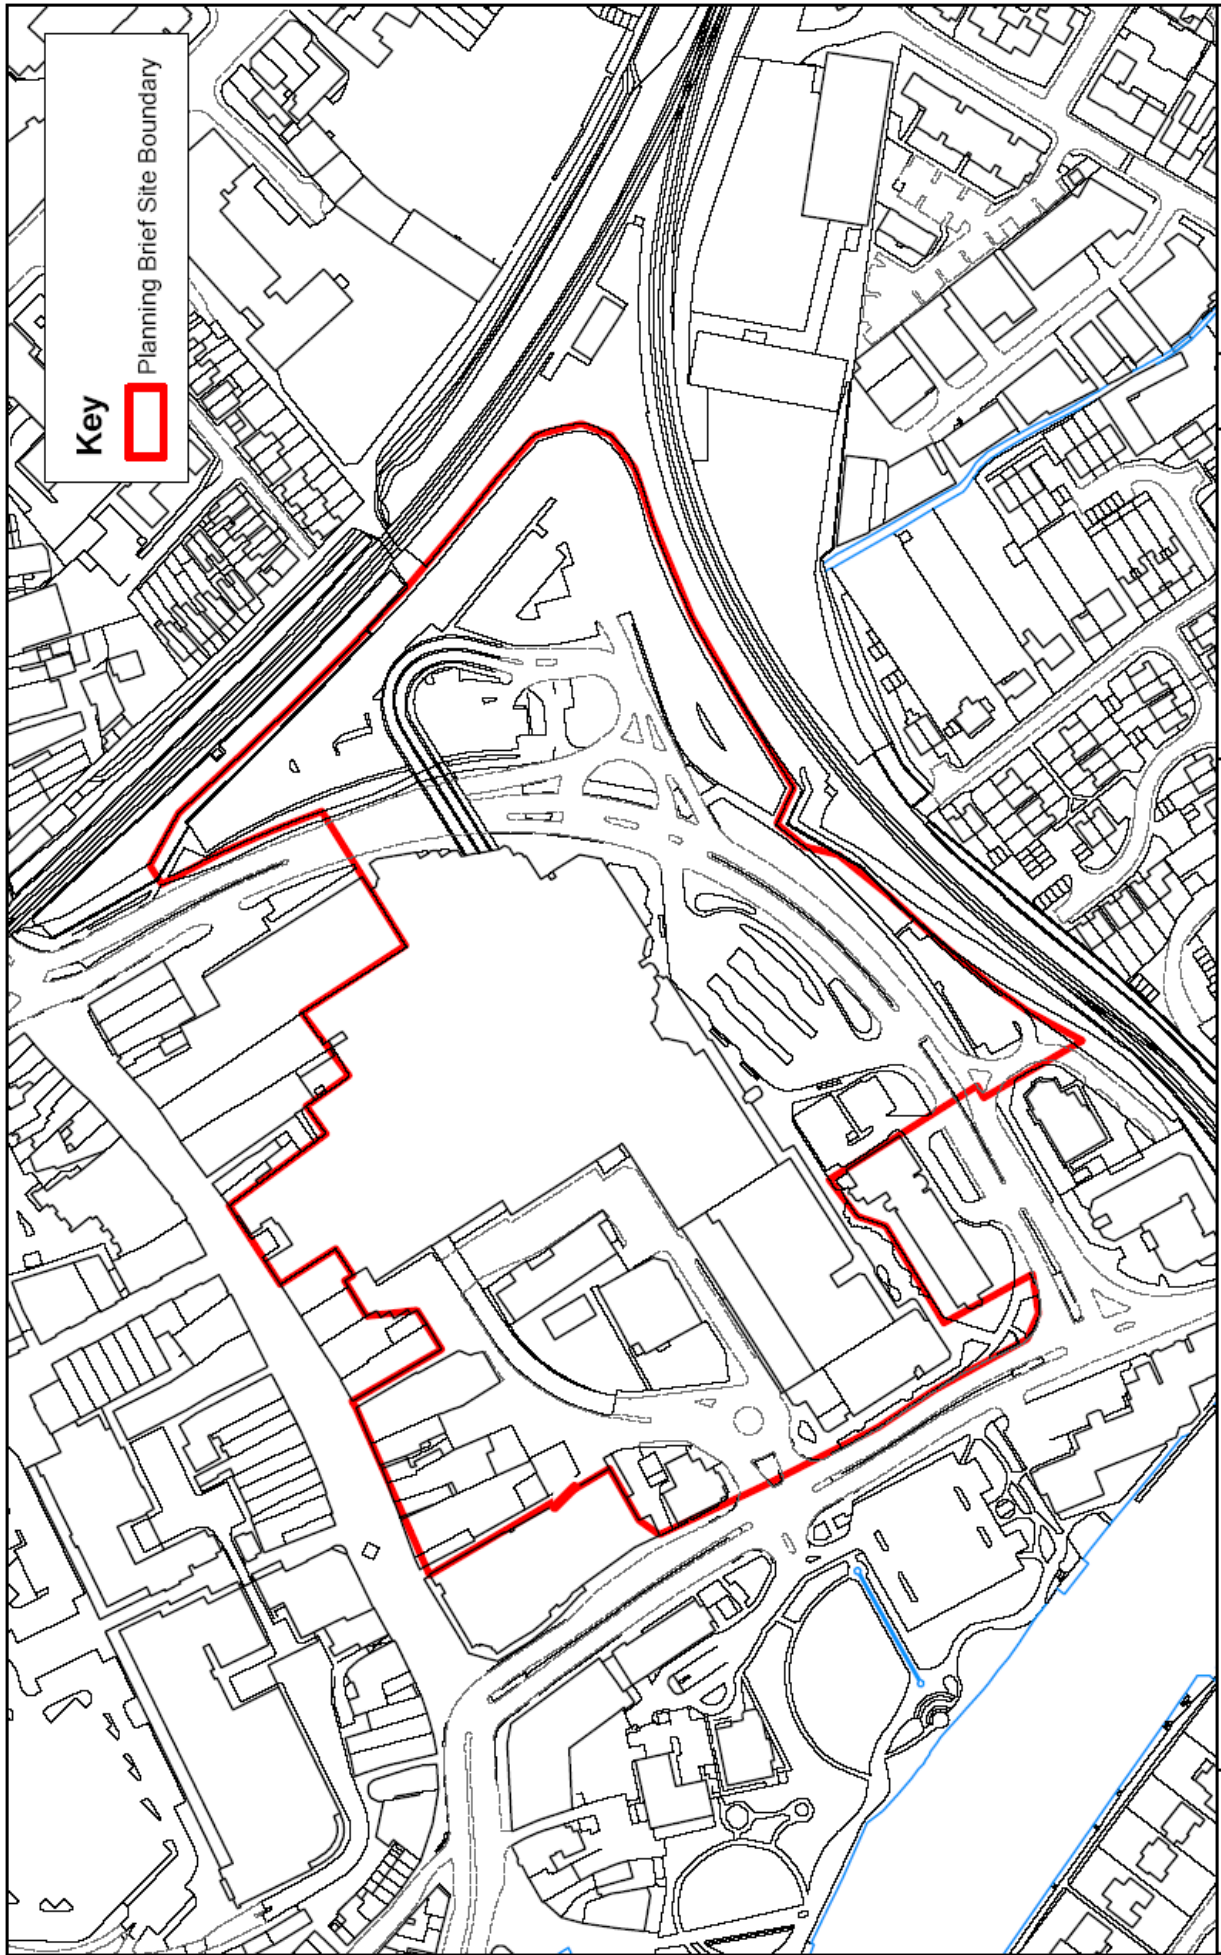

Key
 Planning Brief Site Boundary

Date - May 2006


Not to Scale



Reproduced from the Ordnance Survey mapping with the permission of the Controller of Her Majesty's Stationary Office (c) Crown Copyright. Unauthorised reproduction infringes Crown Copyright and may lead to prosecution or civil proceedings.
 License No. - 100026294

Plan 1: Planning Brief Site Boundary



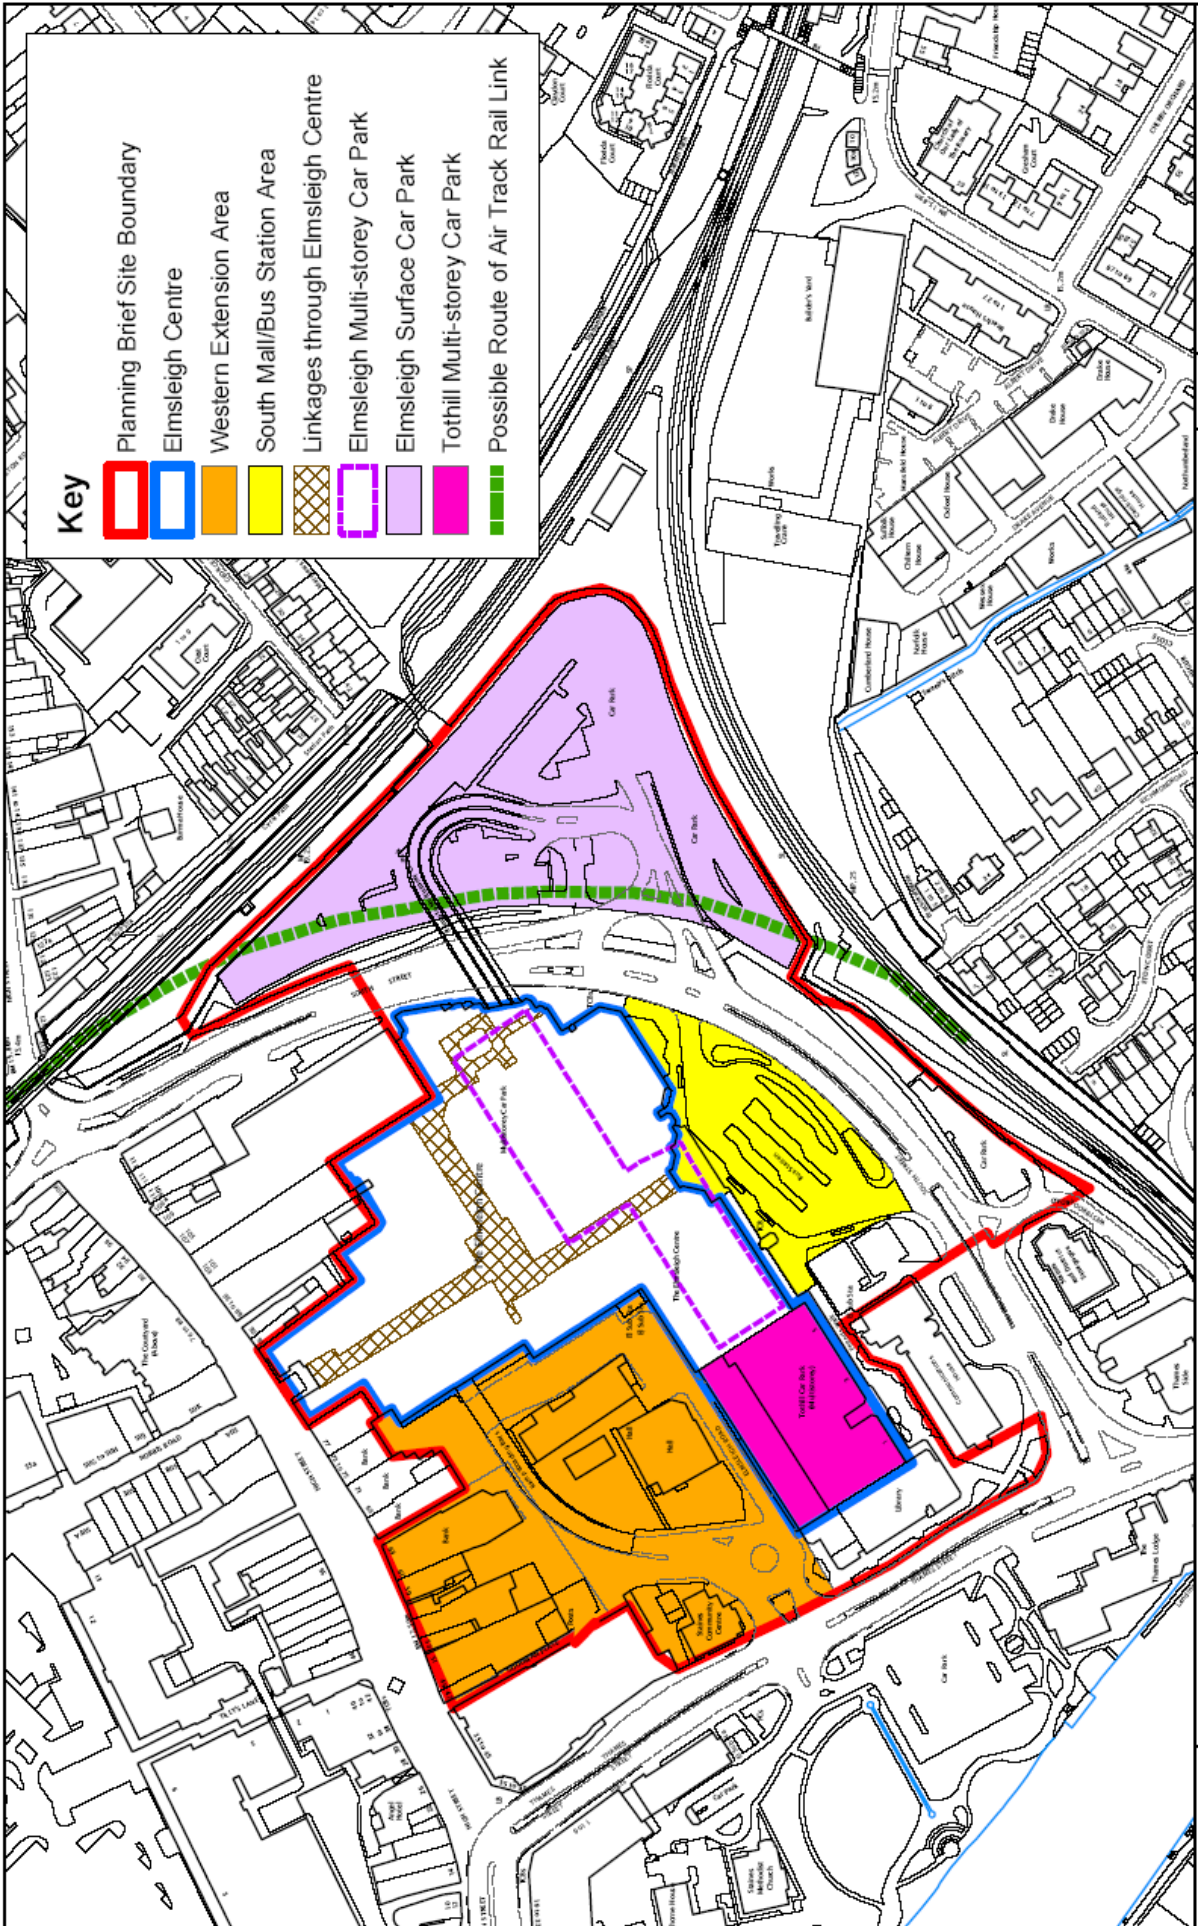

Key

- Planning Brief Site Boundary
- Elmsleigh Centre
- Western Extension Area
- South Mall/Bus Station Area
- Linkages through Elmsleigh Centre
- Elmsleigh Multi-storey Car Park
- Elmsleigh Surface Car Park
- Tothill Multi-storey Car Park
- Possible Route of Air Track Rail Link

Date - May 2006

Not to scale



Reproduced from the Ordnance Survey mapping with the permission of the Controller of Her Majesty's Stationary Office (c) Crown Copyright. Unauthorised reproduction infringes Crown Copyright and may lead to prosecution or civil proceedings.
License No. - 100024284

Plan 2: Planning Brief Site and its Sub-Parts

