

NOTICE OF INTENDED DISPOSAL OF OPEN SPACE LAND

SPELTHORNE BOROUGH COUNCIL

Local Government Act 1972 Section 123(1), (2A)

NOTICE OF INTENDED DISPOSAL OF LAND

Notice is hereby given that the Council of the Borough of Spelthorne intends to dispose, by way of a supplemental Lease, a parcel of land lying to the north of a children's nursery, which is for identification purposes described in the schedule to this notice and shown coloured yellow on the plan referred to in the schedule. The plan is available for inspection at the Council Offices Knowle Green, Staines-upon-Thames TW18 1XB by a pre-arranged appointment only or viewed on the Council's website at www.spelthorne.gov.uk

This is a formal notice given insofar as the above parcel of land consists or forms part of an open space within the meaning of the above Section, being used for the purposes of public recreation.

Any objections to the intended disposal must be made in writing and addressed to the Group Head of Corporate Governance, Spelthorne Borough Council, Council Offices, Knowle Green, Staines-upon-Thames, Surrey TW18 1XB to be received no later than by midday on 28 January 2026. Any objections will be considered by the appropriate Officers or Members of the Council.

THE SCHEDULE

Land north of Knowle Green Day Nursery, Knowle Green, Staines-upon-Thames, Surrey TW18 1AJ


measuring approximately 20.19 square metres and shown coloured yellow on the plan

Dated 23 December 2025



Linda Heron
Group Head of Corporate Governance

Spelthorne Borough Council, Council Offices, Knowle Green, Staines-upon-Thames Surrey TW18 1XB (Ref: AP/Legal/9671)

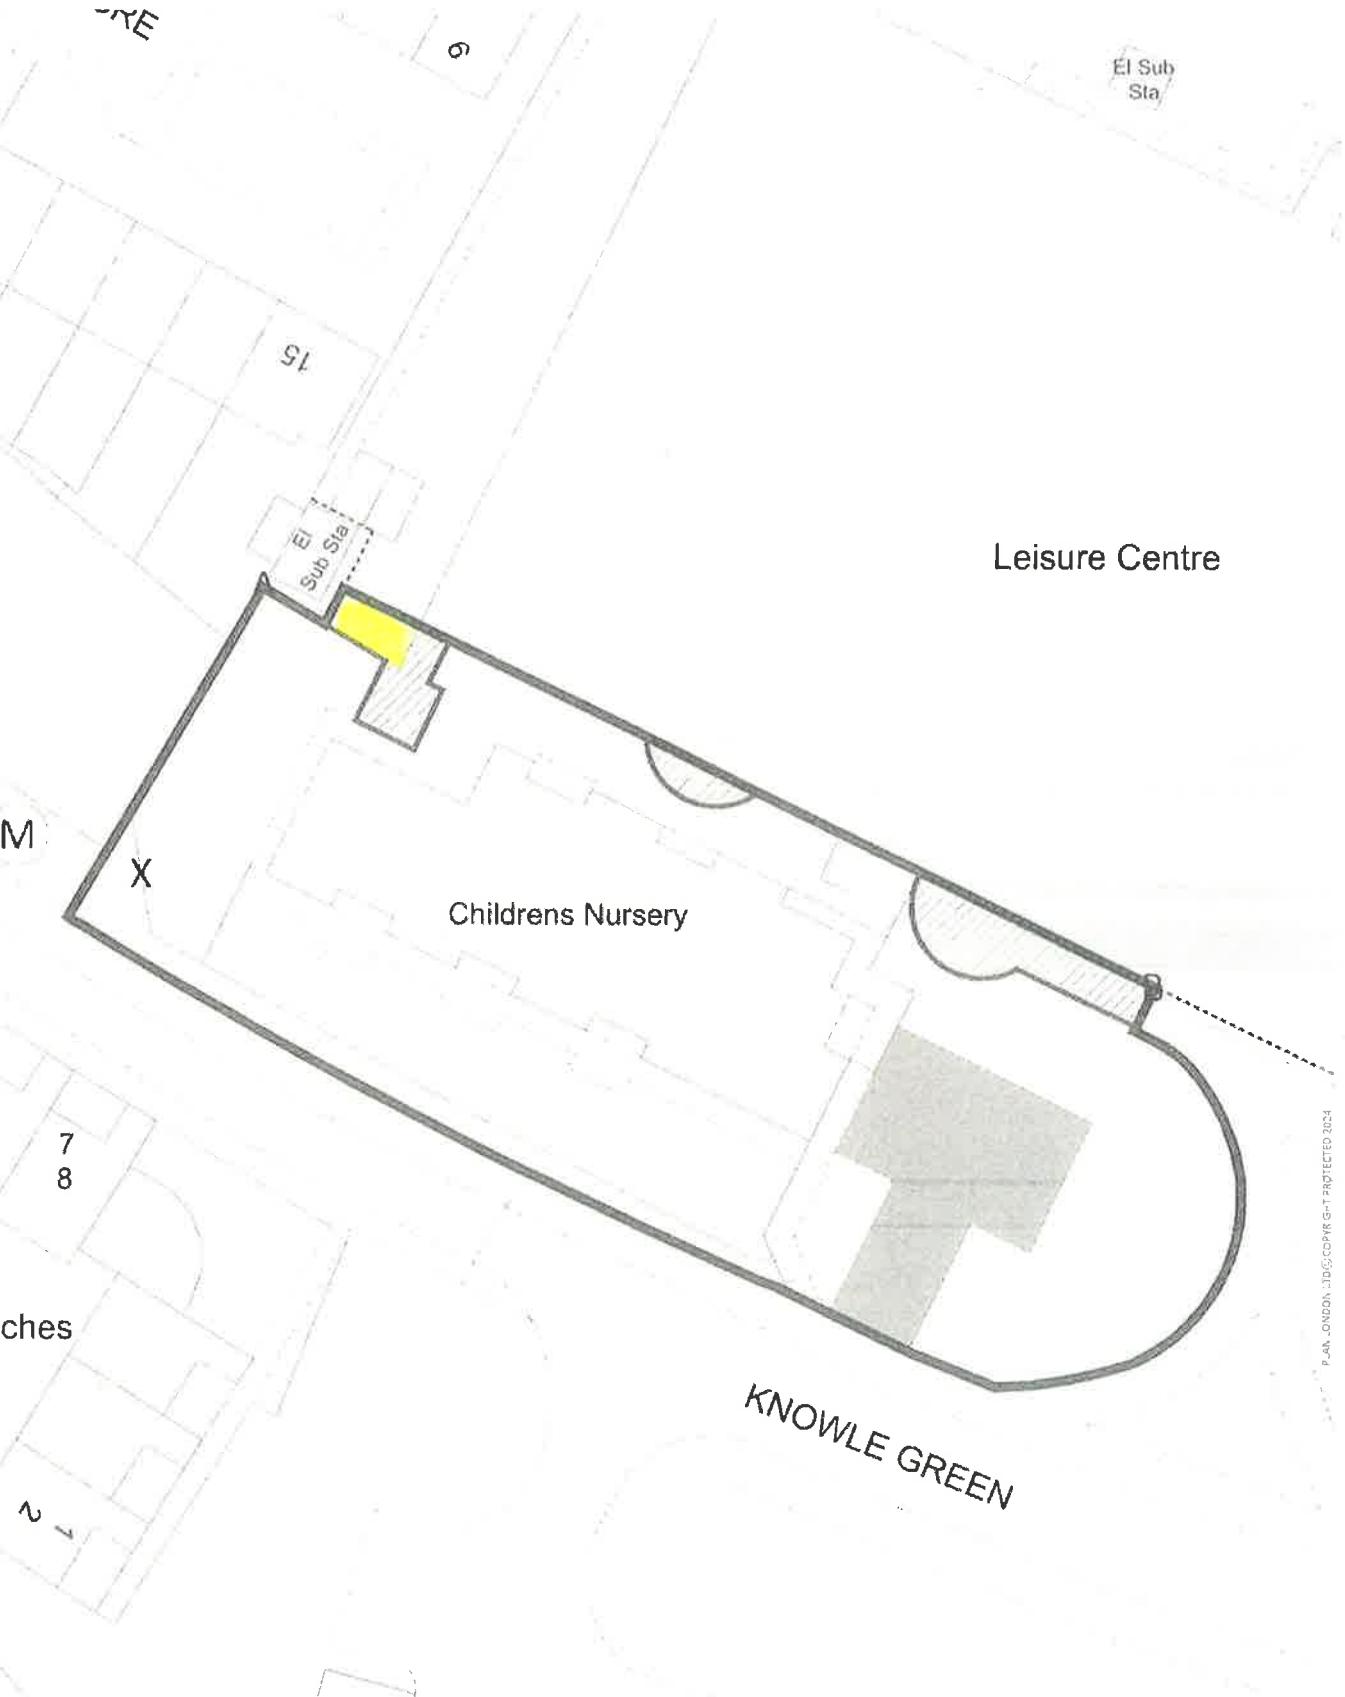

NORTH



SCALE
0 5m 10m 15m 20m

INCORP
OVERLAIN PLAN

address
KNOWLE GREEN CHILDRENS NURSERY
KNOWLE GREEN
STAINES UPON THAMES
TW18 1AJ

date
13.11.2025
dwg. no
PL15687-03

ratio
1:500
size
A4
check
F AA

KEY
= SITES
= PRIVATE PROPERTY
= ADOPTED AREA
= FUTURE - NEW
= FUTURE - STANDING

 Plan London

Craig

