


PROPOSED LICENCE PLAN

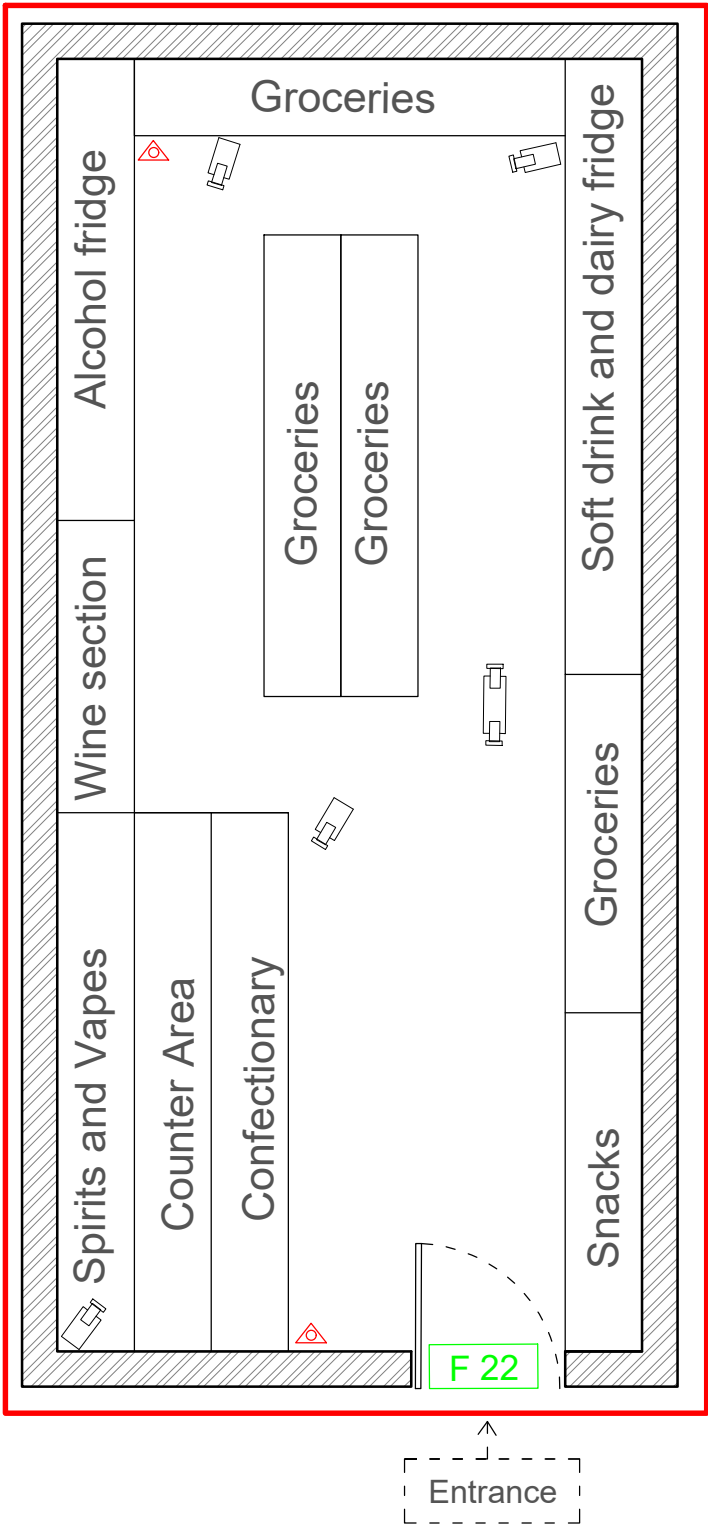

Property Address:

2 LONG LANE
STANWELL
STAINES
TW19 7AA

Drawing No. AC247		Date: 15/01/26
Key	Scale : 1:50	Paper : A4
	Fire Extinguisher	
	Fire Exit Signs	
	CCTV Cameras	
	Licensable Area	
CCTV Recordings 31 Days		