


# PROPOSED LICENCE PLAN

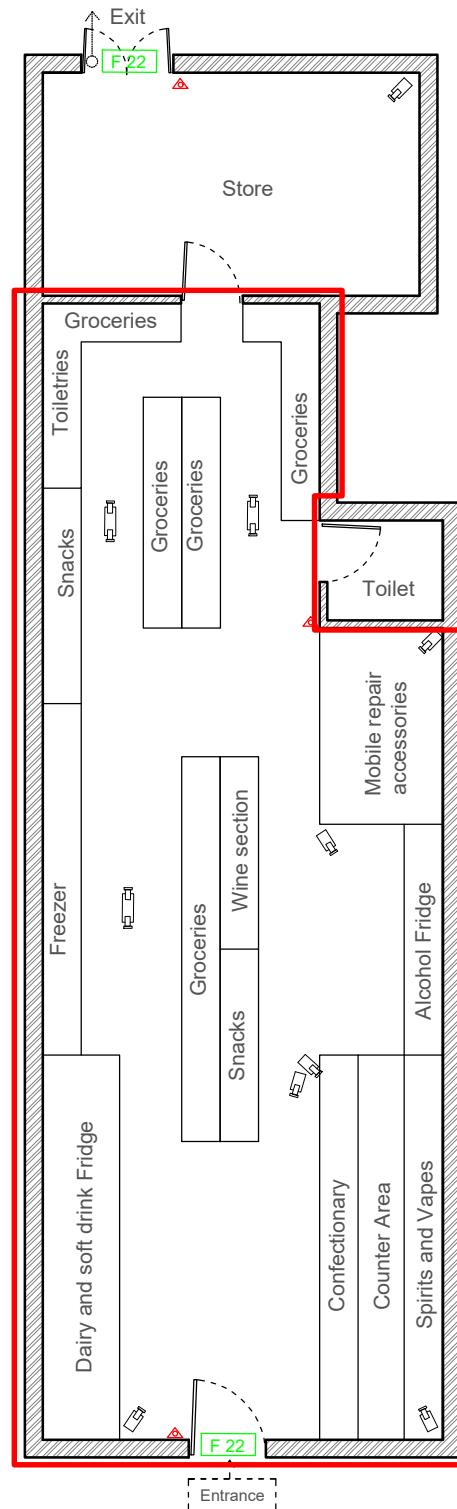

Property Address:

13 The Parade  
Staines Road West  
Sunbury-on-Thames  
TW16 7AB

Drawing No. AC248		Date: 19/01/26
Key	Scale : 1:100	Paper : A4
▲	Fire Extinguisher	
■ F 22	Fire Exit Signs	
■	CCTV Cameras	
■	Licensable Area	
CCTV Recordings 31 Days		