


PROPOSED LICENCE PLAN

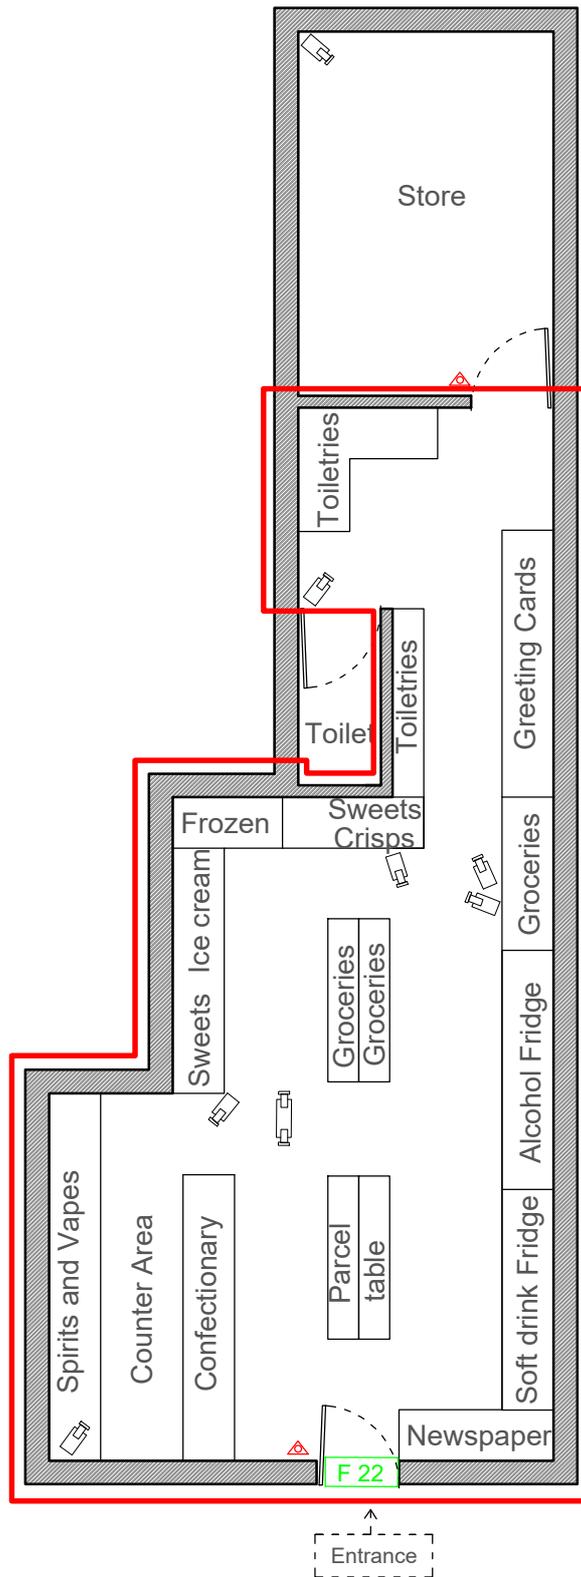

Property Address:

4 Stainash Parade,
Kingston Road,
Staines Upon Thames,
TW18 1BB

Drawing No. AC260

Date: 07/02/26

Key

Scale : 1:75

Paper : A4



Fire Extinguisher



Fire Exit Signs



CCTV Cameras



Licensable Area

CCTV Recordings 31 Days