


The Elmsleigh Centre

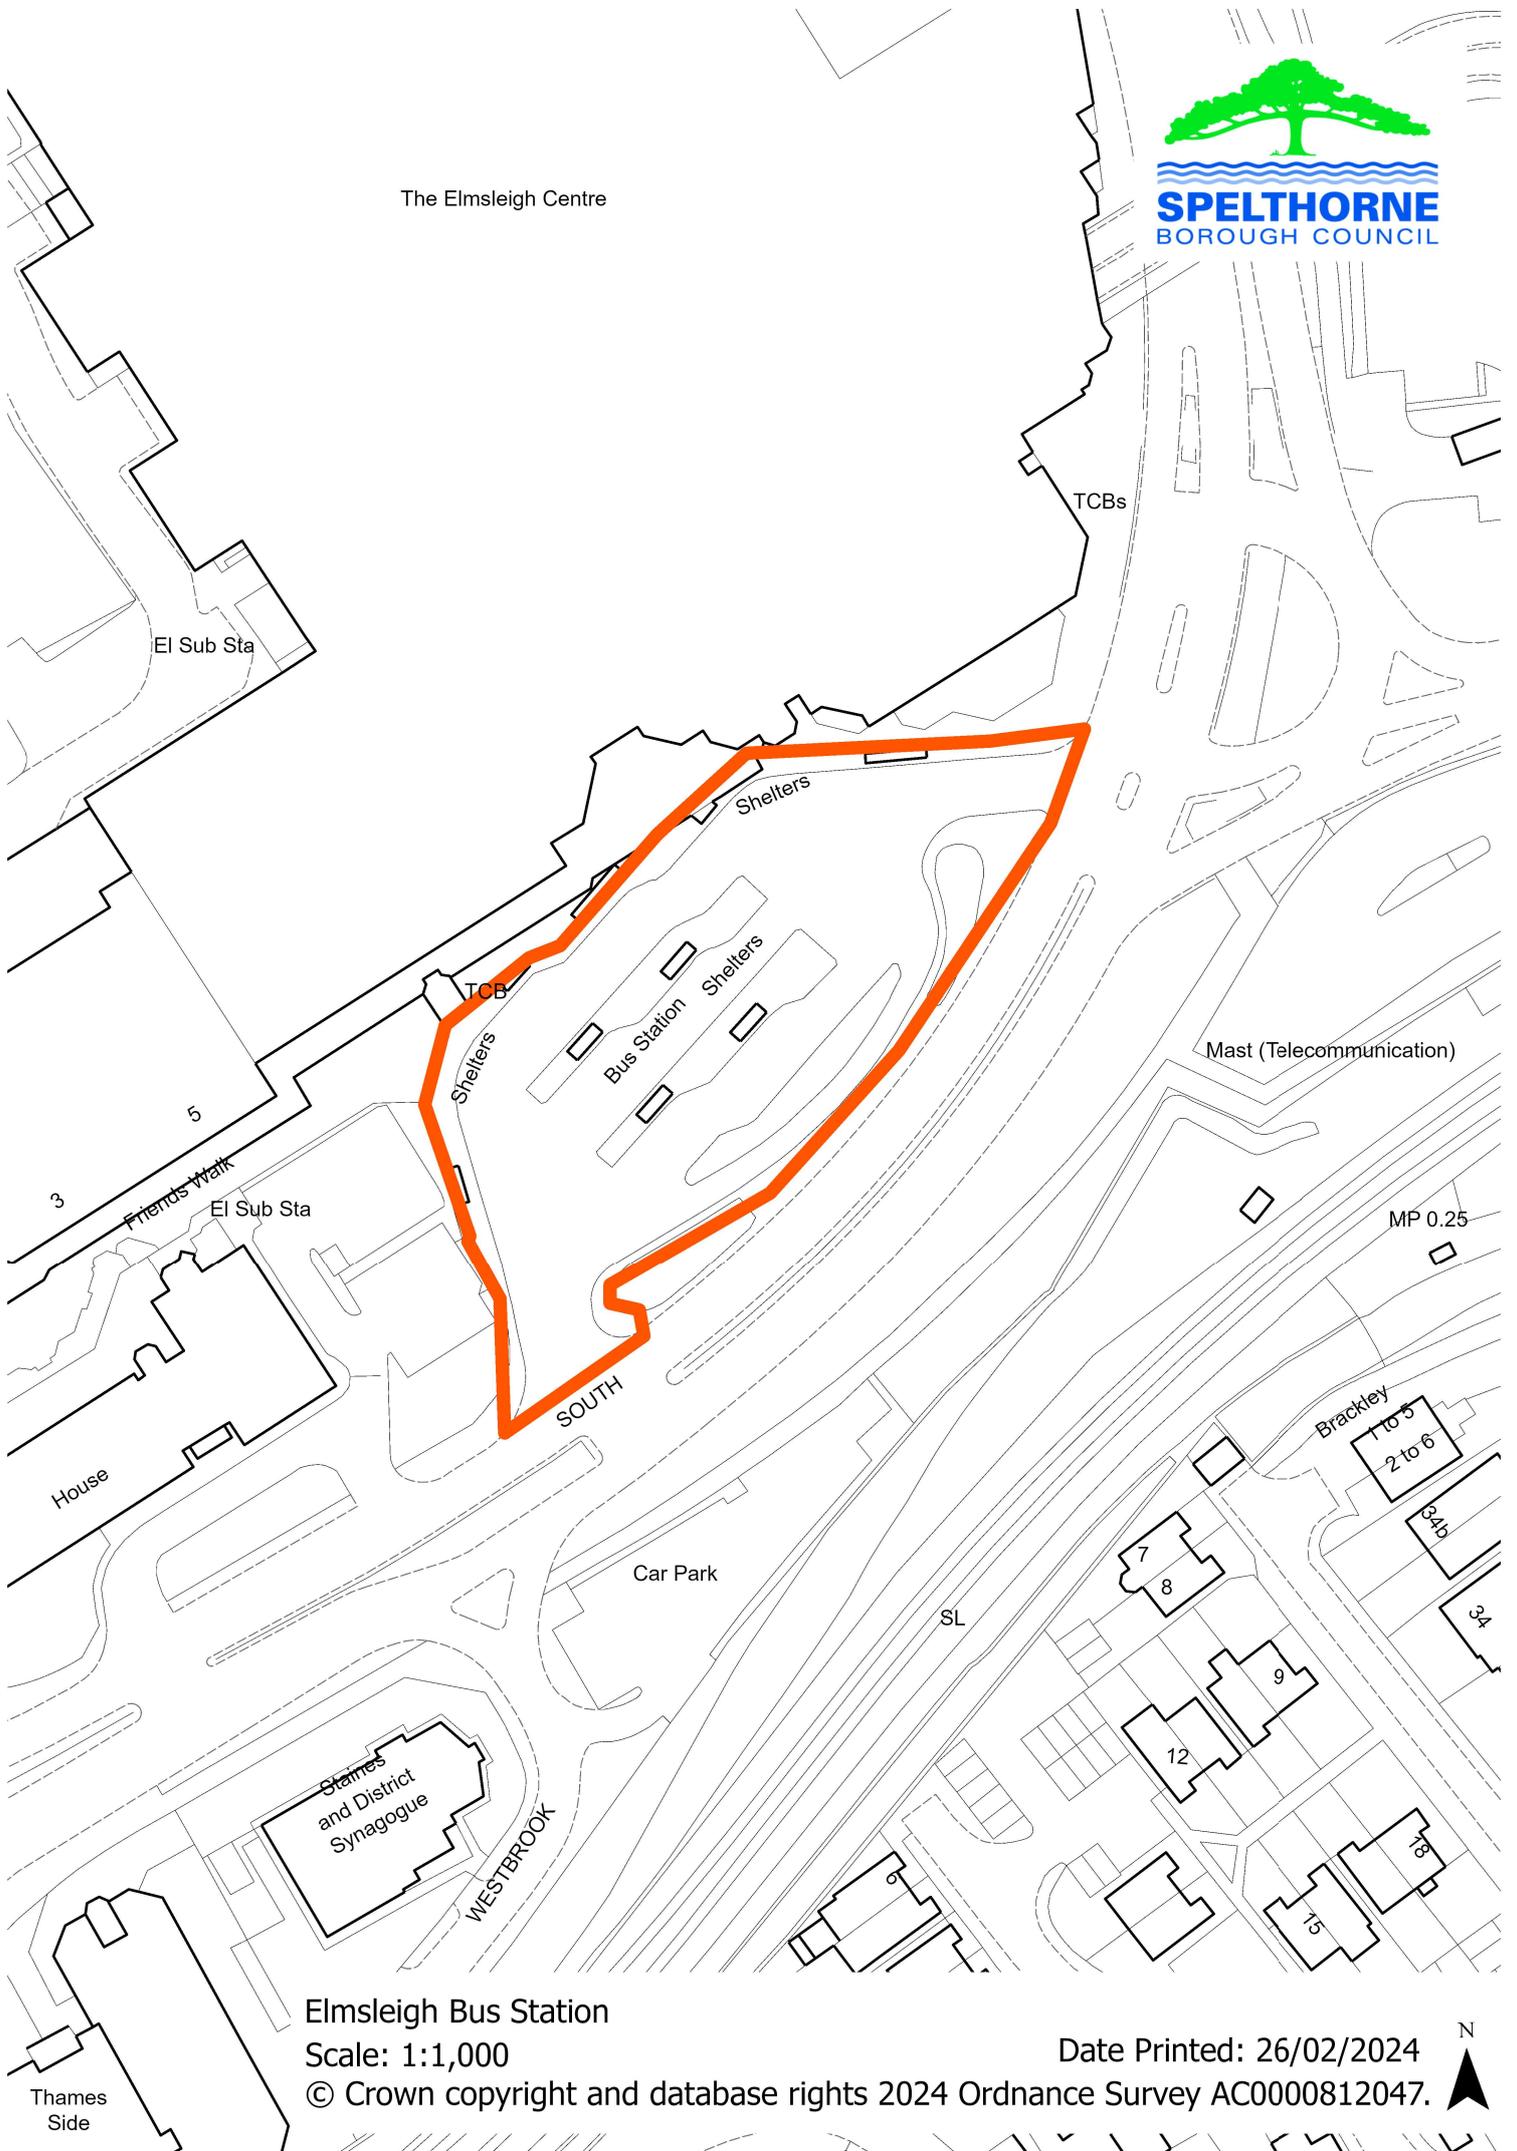

Elmsleigh Bus Station
Scale: 1:1,000

Date Printed: 26/02/2024

© Crown copyright and database rights 2024 Ordnance Survey AC0000812047.

