


PROPOSED LICENCE PLAN

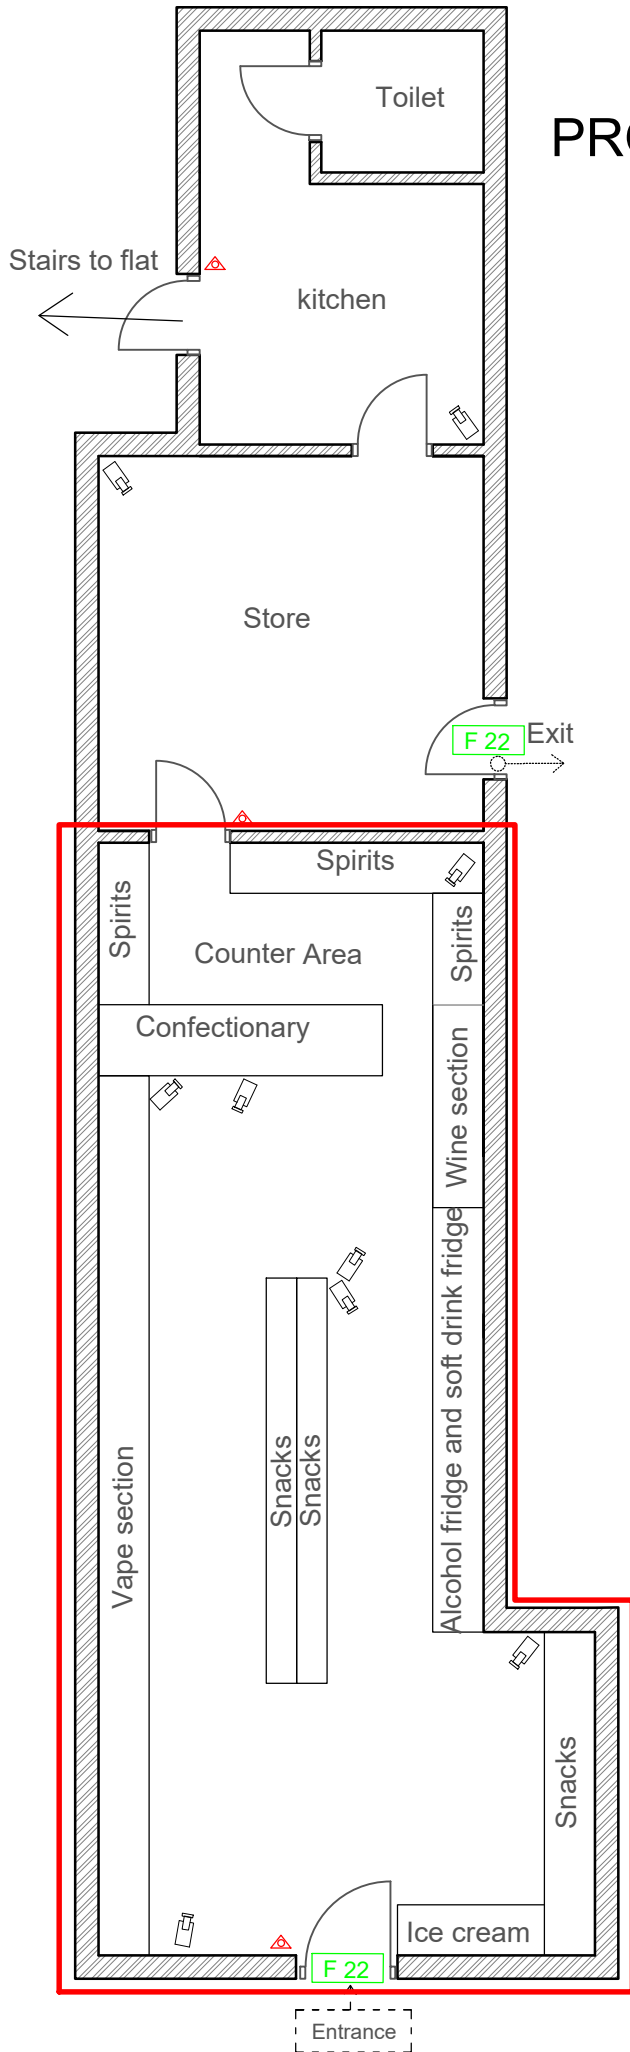

Property Address:

47 High St,
Staines Upon Thames
TW18 4QH

Drawing No. AC281

Date: 08/04/26

Key

Scale : 1:75

Paper : A4



Fire Extinguisher



Fire Exit Signs



CCTV Cameras



Licensable Area

CCTV Recordings 31 Days