


PROPOSED LICENCE PLAN

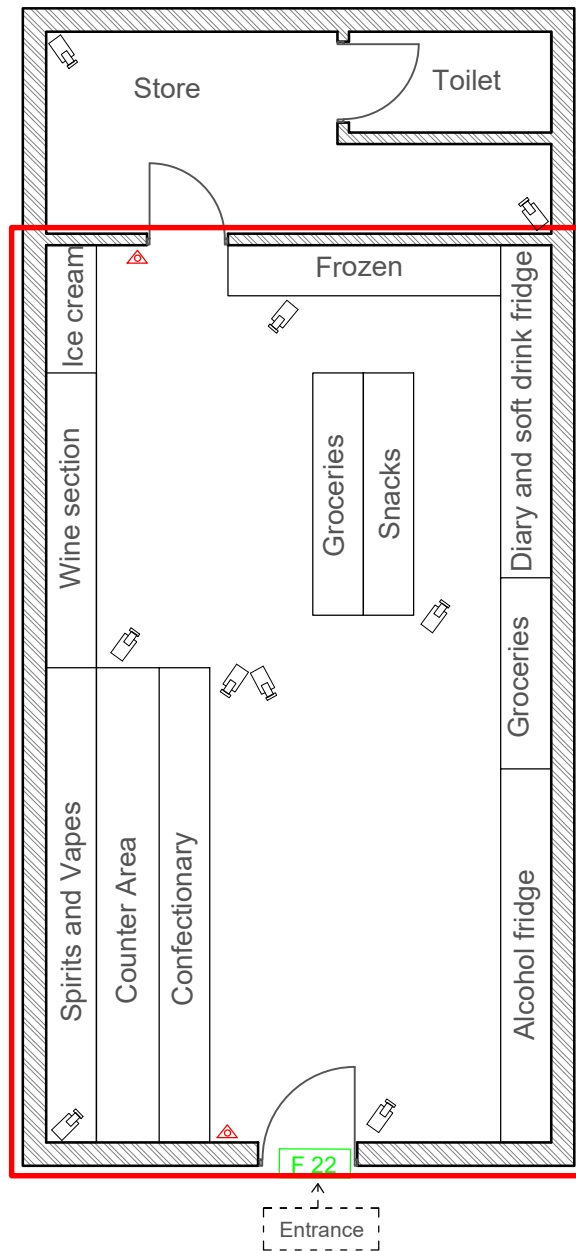

Property Address:

SJP Food and Wine
 5 New Parade
 Church Road
 Ashford
 TW15 2UF

Drawing No. AC297

Date: 18/05/26

Key

Scale : 1:75

Paper : A4



Fire Extinguisher



Fire Exit Signs



CCTV Cameras



Licensable Area

CCTV Recordings 31 Days