


PROPOSED LICENCE PLAN

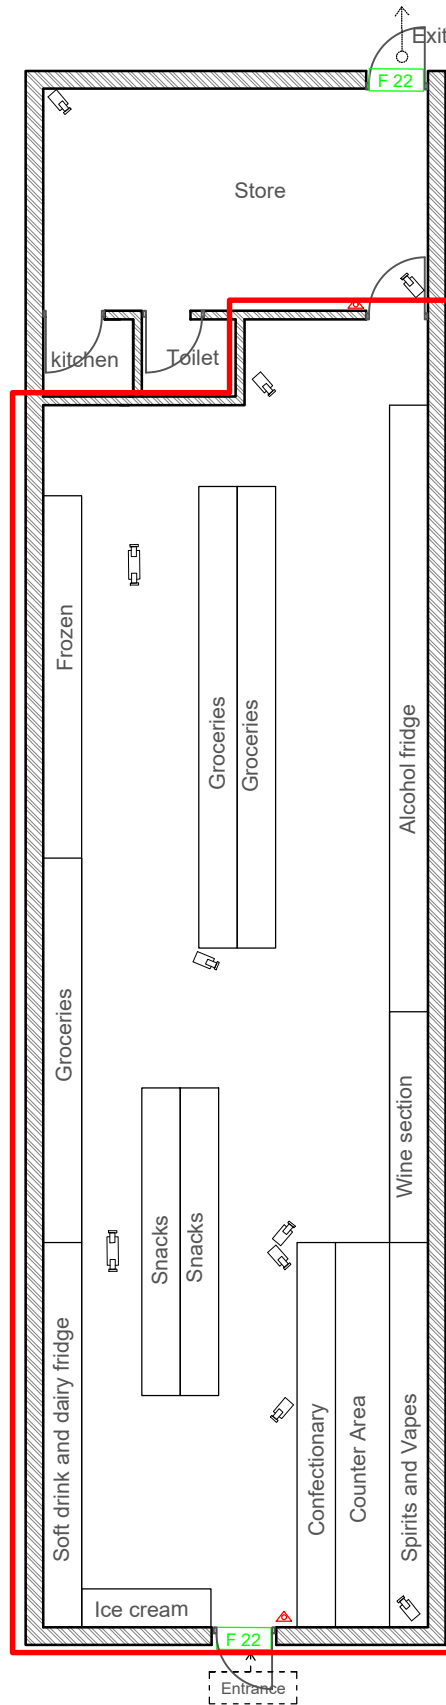

Property Address:

94 Church Rd,
Shepperton,
Ashford
TW15 2PL,
UK

Drawing No. AC290

Date: 06/05/26

Key

Scale : 1:100

Paper : A4



Fire Extinguisher



Fire Exit Signs



CCTV Cameras



Licensable Area

CCTV Recordings 31 Days