



**Notes**

- 1- This drawing is not for construction.
- 2- All dimensions are to be checked on site and the Architect is to be inform of any discrepancies before construction commences.
- 3- All references to drawings refer to current revision of that drawing.
- 4-The drawings are ADA GROUP property and should not be copied, reproduced or disclosed without written permission.

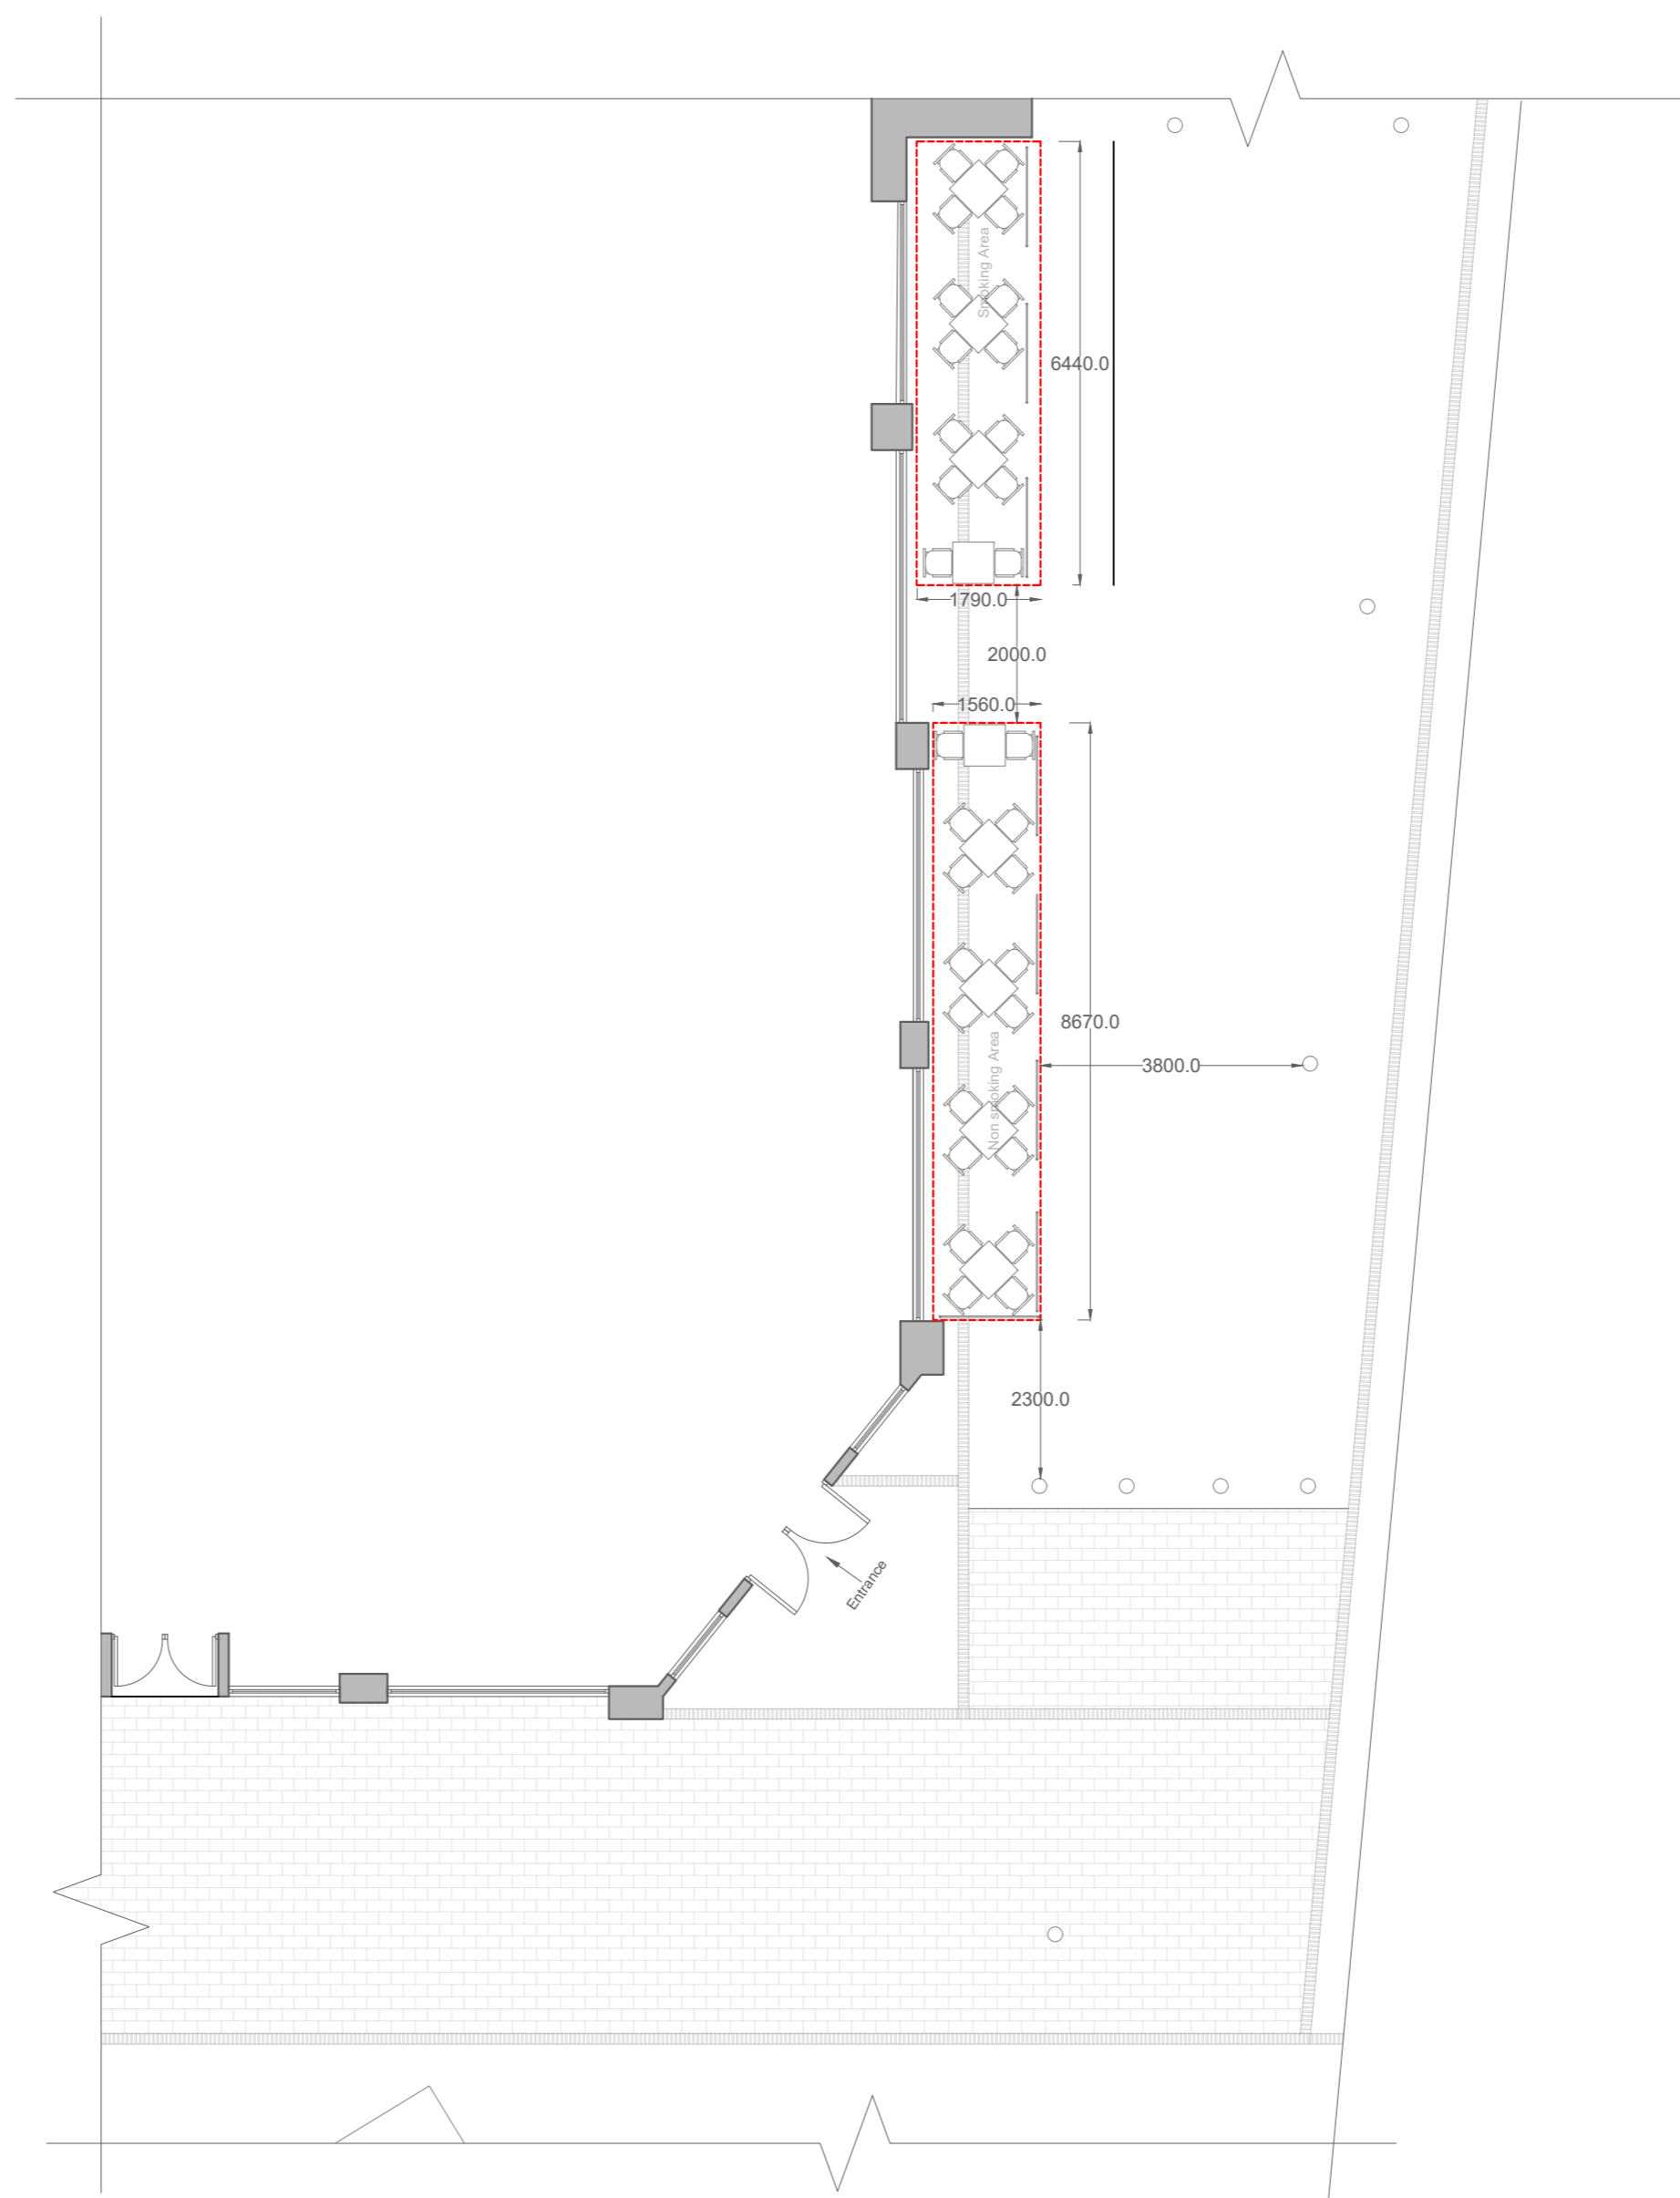

32 x Chair  
Dimensions 890mm(H) x 460mm(W) x 600mm(D)

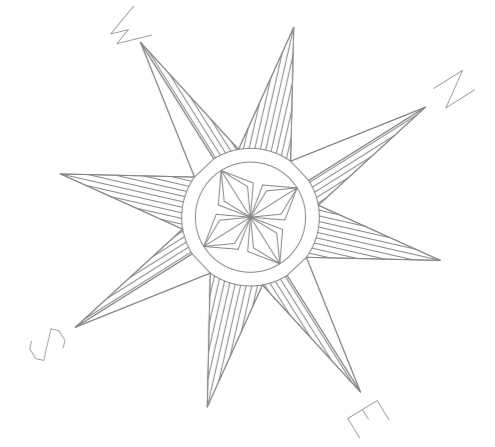

9 x Table  
Dimensions 740mm(H) x 800mm(W)



8 x Bolero Black Canvas Barrier  
Dimensions 700mm(H) x 1430mm(W) x 20mm(D)



TOTAL AREA : 24.4 Sqm

ADDRESS  
Unit 2 Tilly's Lane, Staines TW18 4BL

SHEET  
1/1

SCALE  
1/100 @A1



DATE  
02/06/2026

REFERENCE  
UT-0207-GFP

NAME

REV

ADA GROUP  
The Wenta Business Centre,  
1 Electric Avenue,  
Innova Park, Enfield, EN3 7XU  
info@adagroup.org.uk  
07814 047831

