


PROPOSED LICENCE PLAN

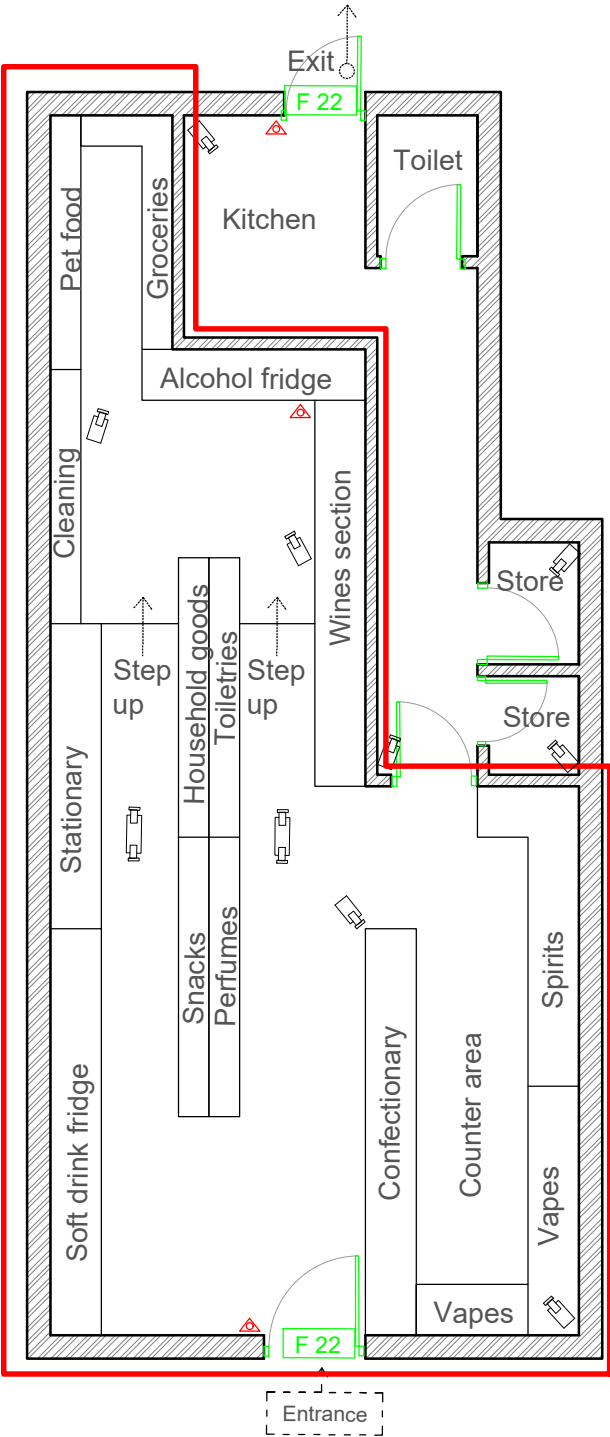

Property Address:

141 Kingston Rd,
Staines
TW18 1PD

Drawing No. AC331 Date: 26/08/26

Key	Scale : 1:75	Paper : A4
	Fire Extinguisher	
	Fire Exit Signs	
	CCTV Cameras	
	Licensable Area	

CCTV Recordings 31 Days