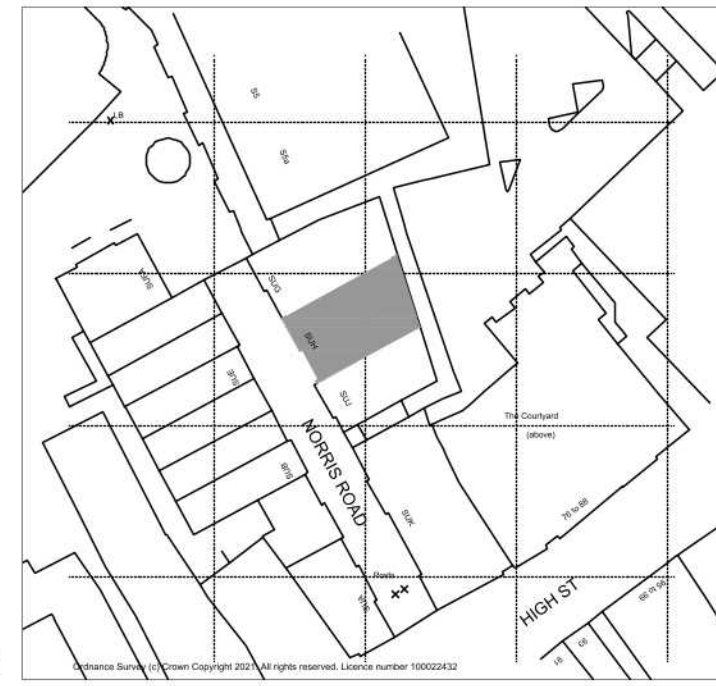
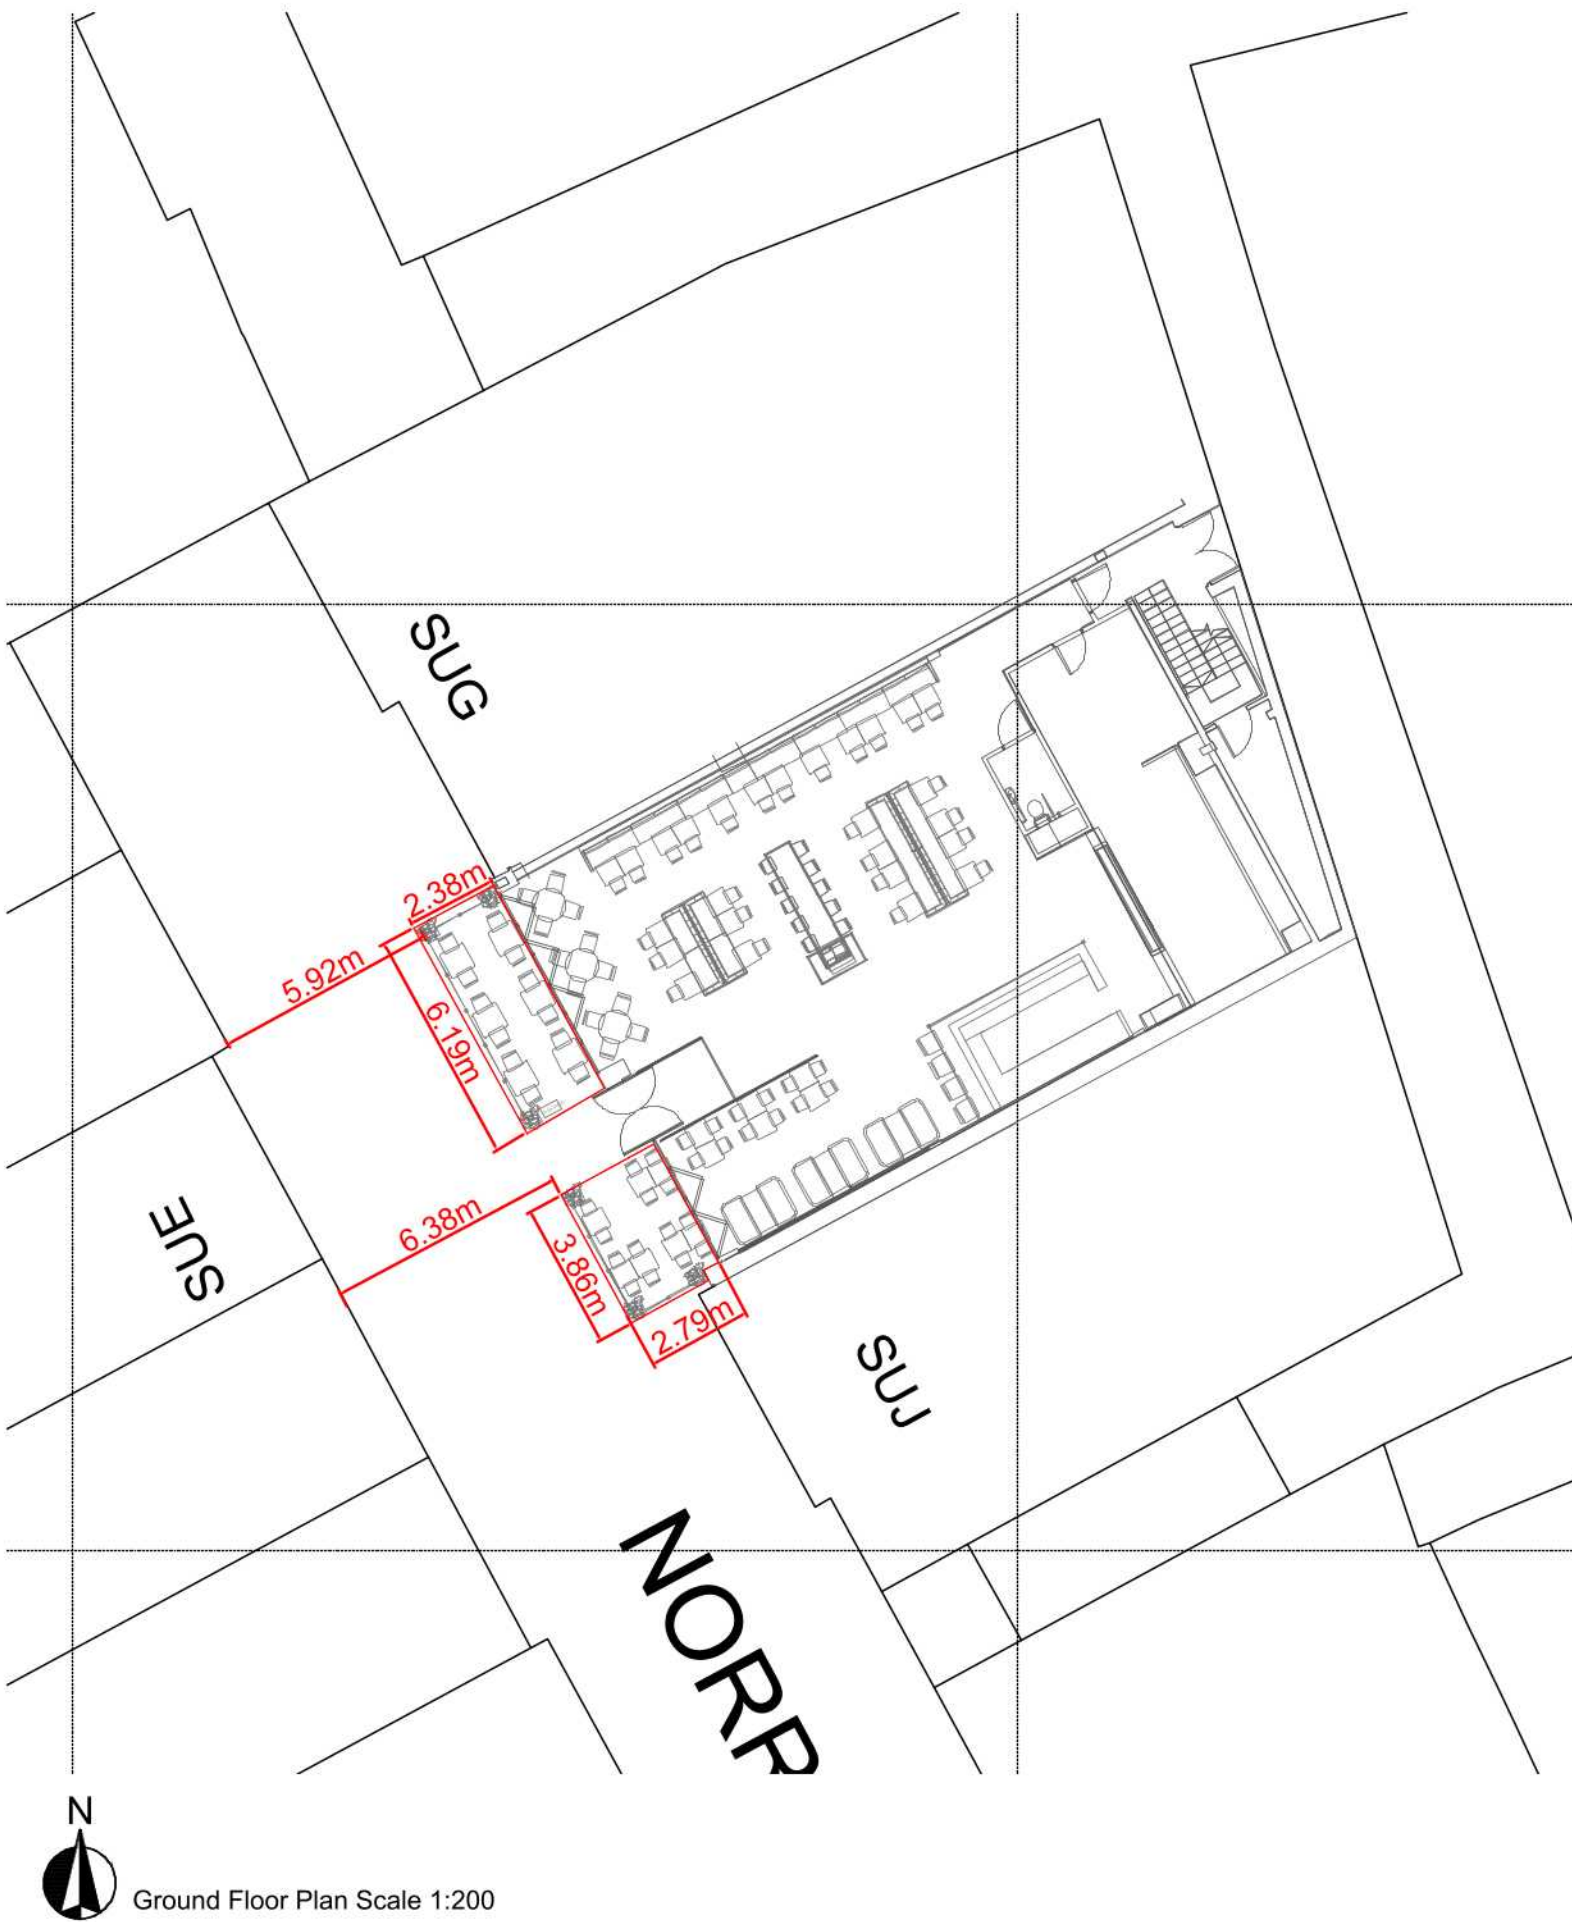


NOTES
All critical measurements should be checked on site prior to design work being undertaken.
No liability will be taken for this plan if passed on to 3rd parties.
Any colouring, shading or wording detailed on the plan are not the responsibility of Survey Hub.

■ = LOCATION OF BUILDING
□ = EXTENT OF LICENSE

PROJECT
Slim chickens (form)
GBK
Unit SUH
Two Rivers Shopping Centre
Norris Rd
Staines
TW18 4UP

CLIENT
BOPARAN RESTAURANT GROUP

SCALE
1:200/ 1:1250

PAPER SIZE
A3

DRAWN
CB

CHECKED
MG

Drawing No.
4768

DATE
09/06/2021

Survey Hub
mail@surveyhub.co.uk
www.surveyhub.co.uk
Head Office: 0115 7141123
Nottingham | Manchester | London