


NOTES:

DO NOT SCALE. FIGURED DIMENSIONS ONLY TO BE TAKEN FROM THIS DRAWING. CHECK DIMENSIONS ON SITE AND REPORT DISCREPANCIES TO THE ARCHITECT.

THIS DRAWING IS PROTECTED BY COPYRIGHT.

ALL AREAS HAVE BEEN MEASURED FROM CURRENT DRAWINGS. THEY MAY VARY BECAUSE OF (EG) SURVEY, DESIGN DEVELOPMENT, CONSTRUCTION TOLERANCES, STATUTORY REQUIREMENTS OR RE-DEFINITION OF THE AREAS TO BE MEASURED.

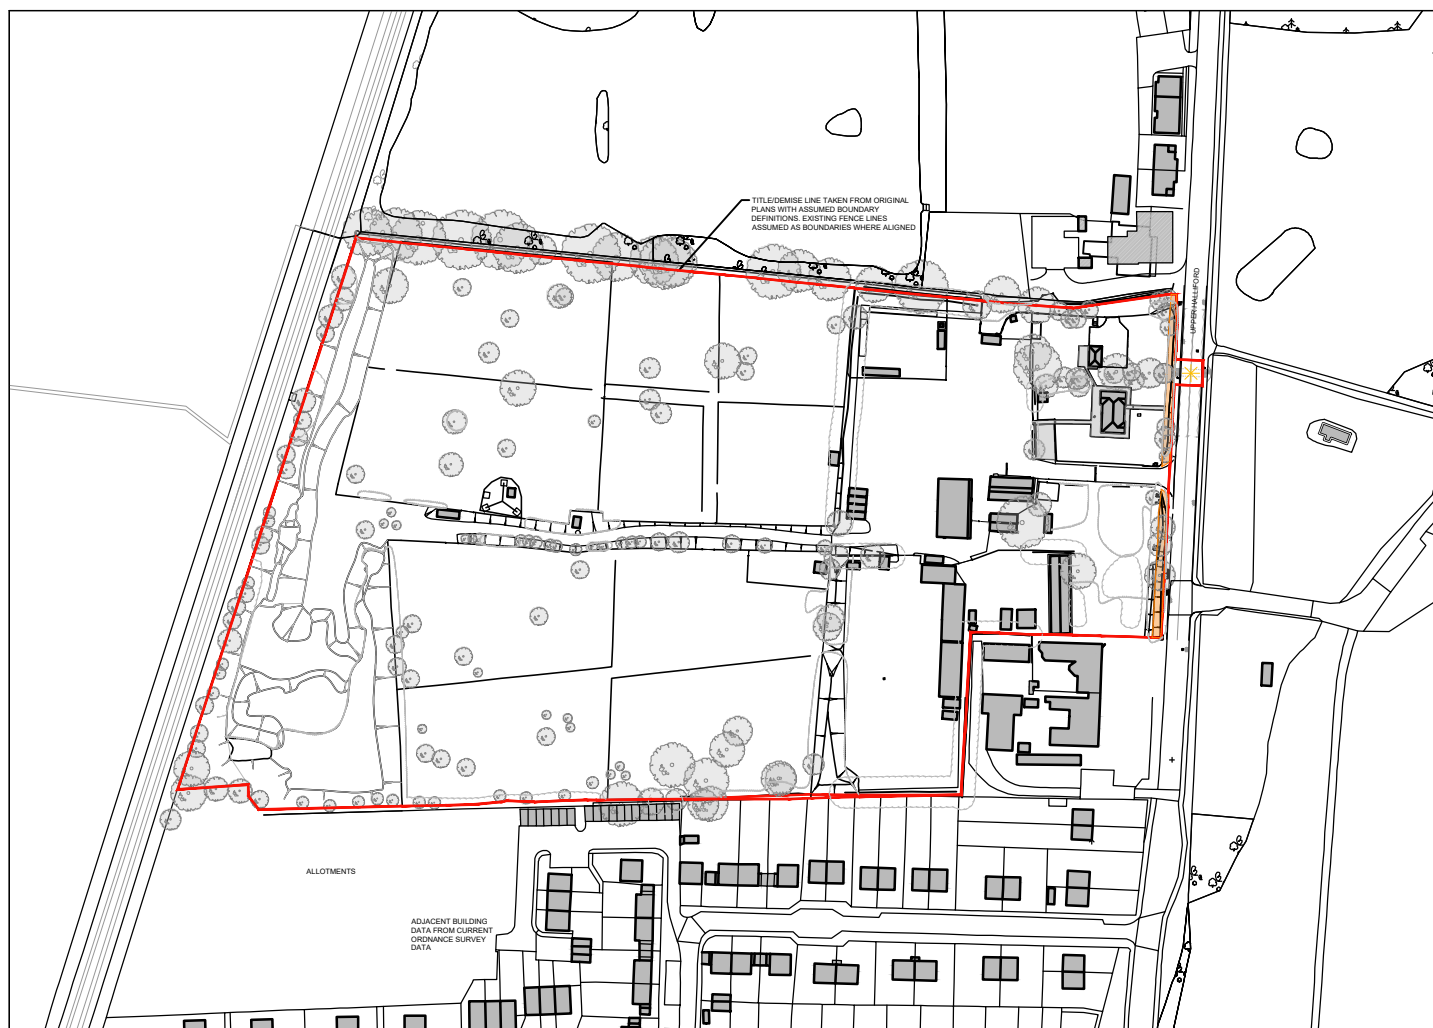

— PROPERTY LINE

| | | | | |
|-----------|----------|---------------------|-------|-------|
| P1 | 02.11.22 | ISSUED FOR PLANNING | ST | NH |
| No. | Date | Comment | Drawn | Chk'd |
| Revisions | | | | |

tp bennett
architecture
interiors
planning

One America Street London SE1 ONE UK +44 (0) 20 7208 2000 www.tpbenett.com

Project
Bugle Nurseries
Shepperton - Surrey

Drawing Title
Site Location Plan

Issue Status
FOR INFORMATION

| | | | |
|-------|------------|------------|-----------|
| Drawn | Date | Scale @ A4 | Alt. Ref. |
| MD | 04.10.2018 | 1:2500 | |

| | | |
|------------------------|----------------|-----|
| tp bennett Project No. | Drawing Number | Rev |
| A12146 | F2001 | P1 |