



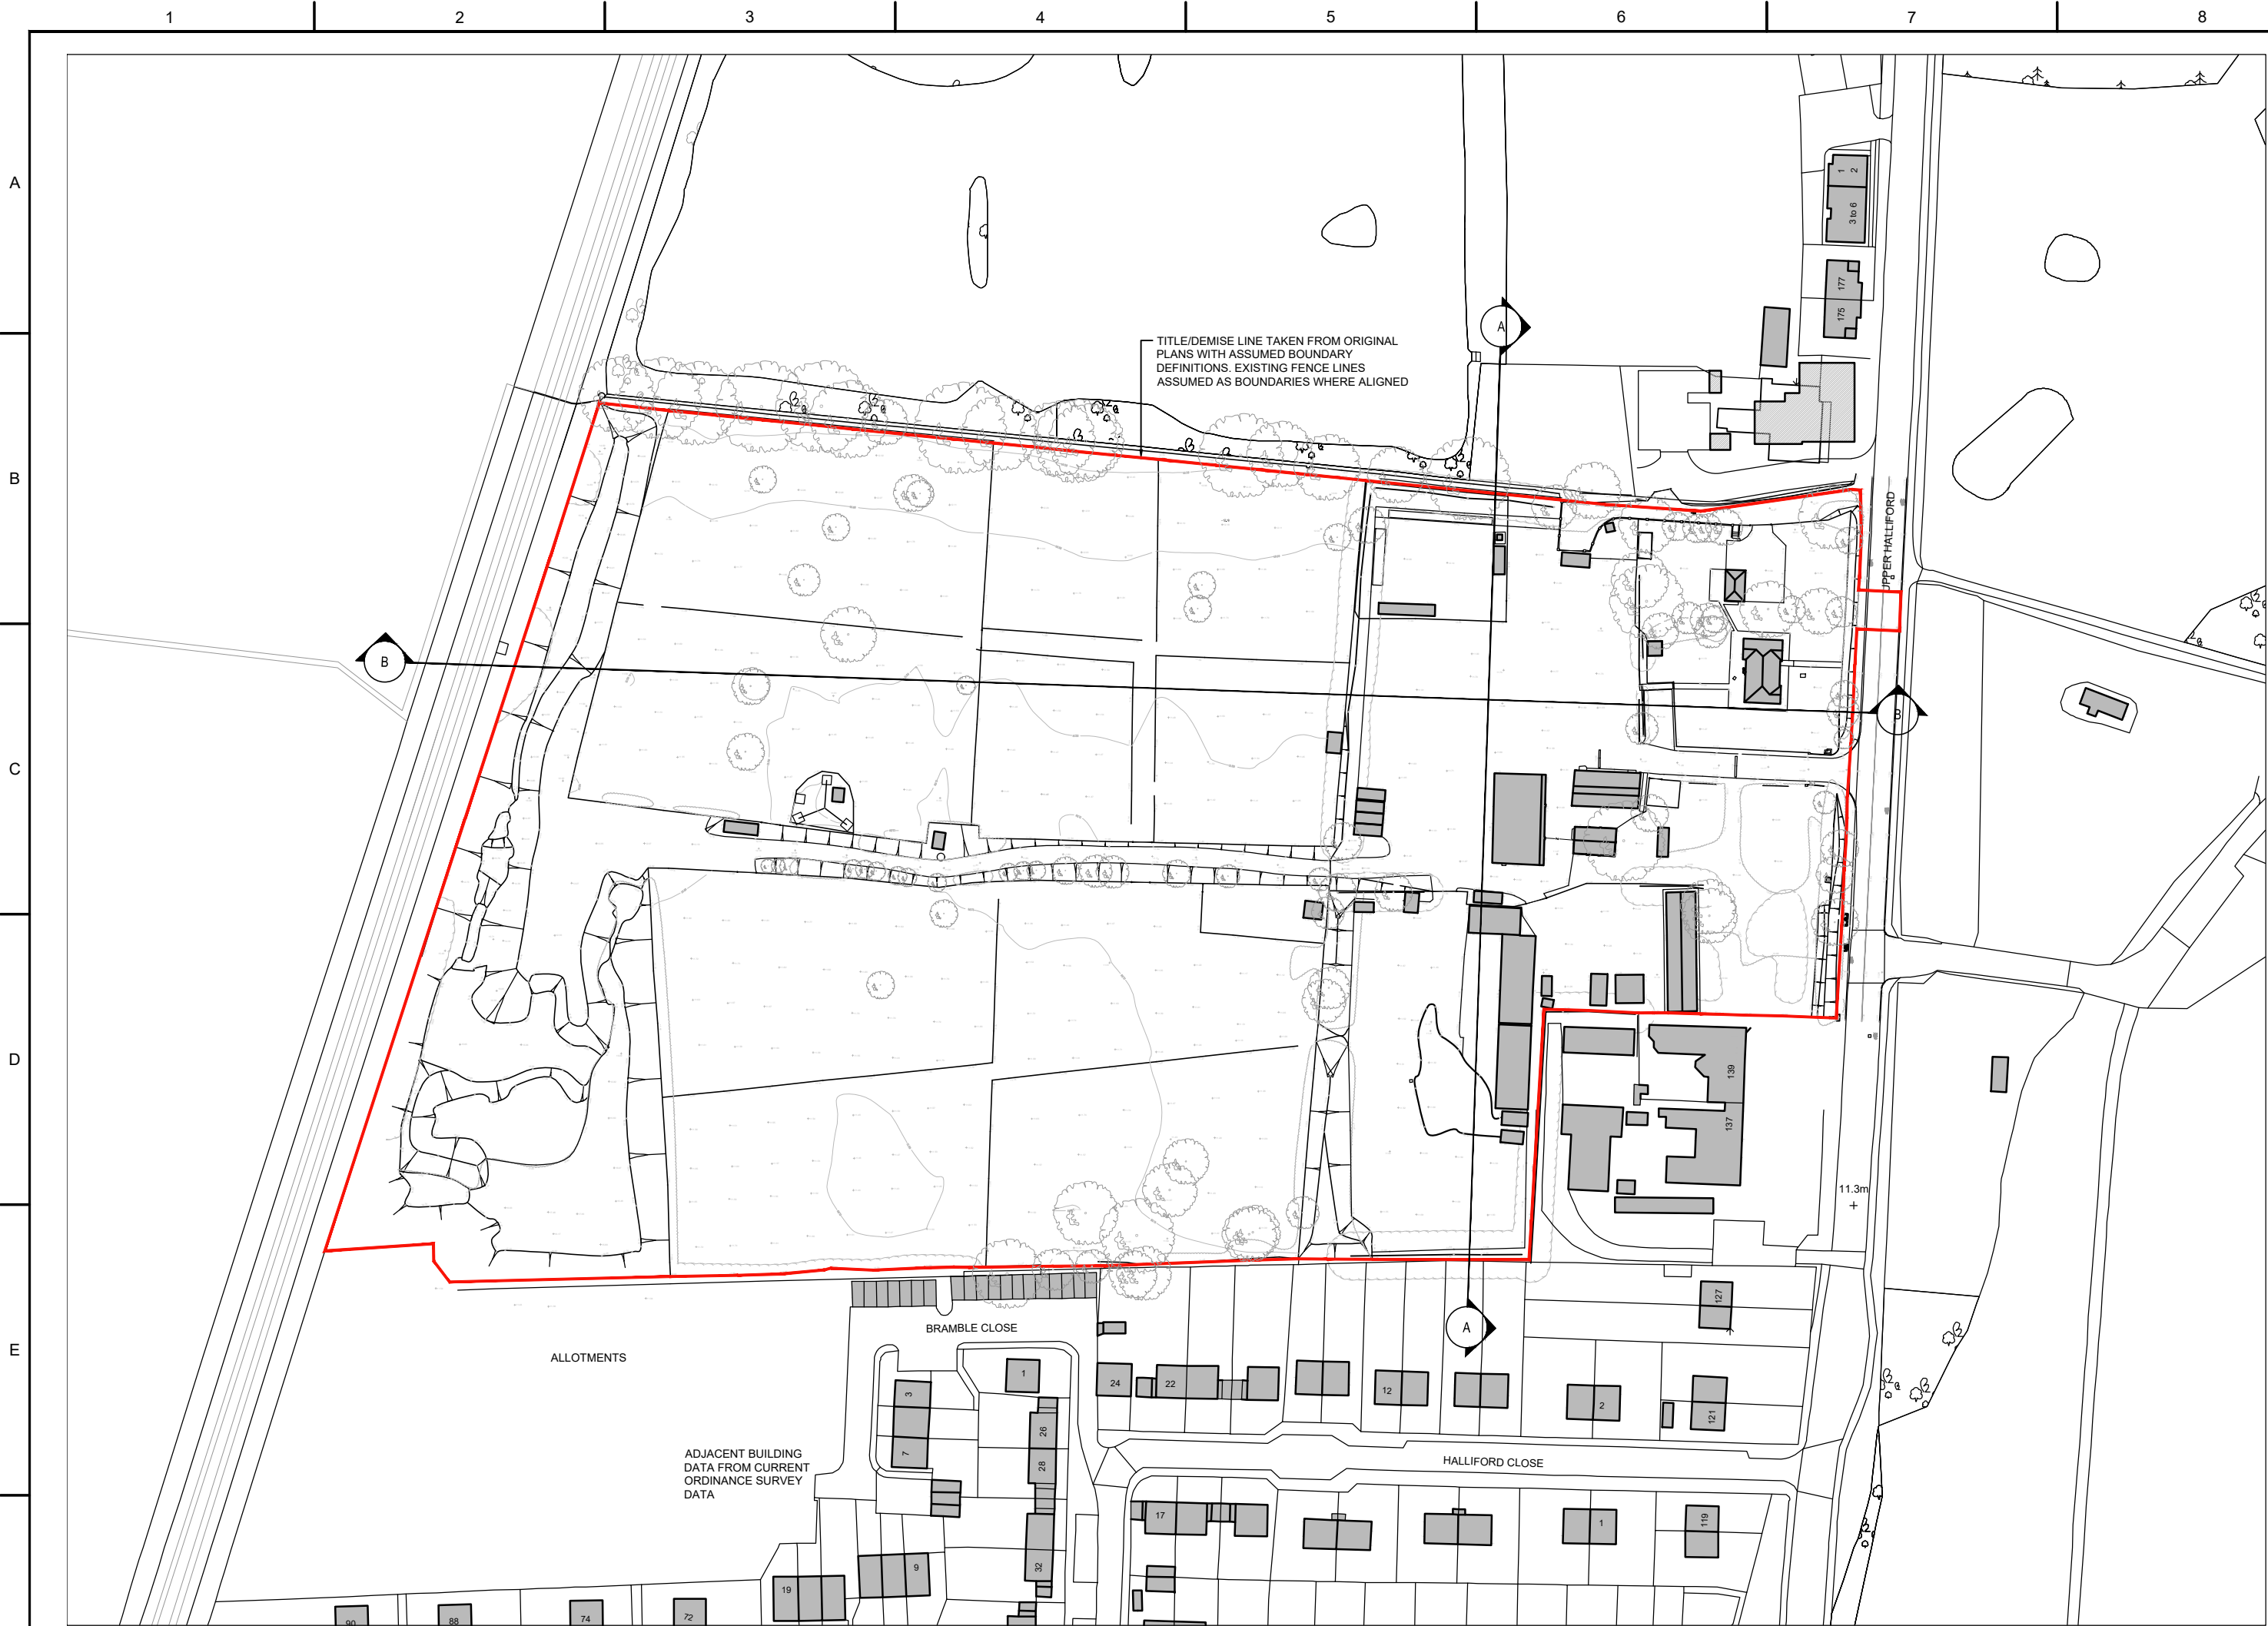


0 Key Plan
1:1250



1 Existing Section AA
1:500

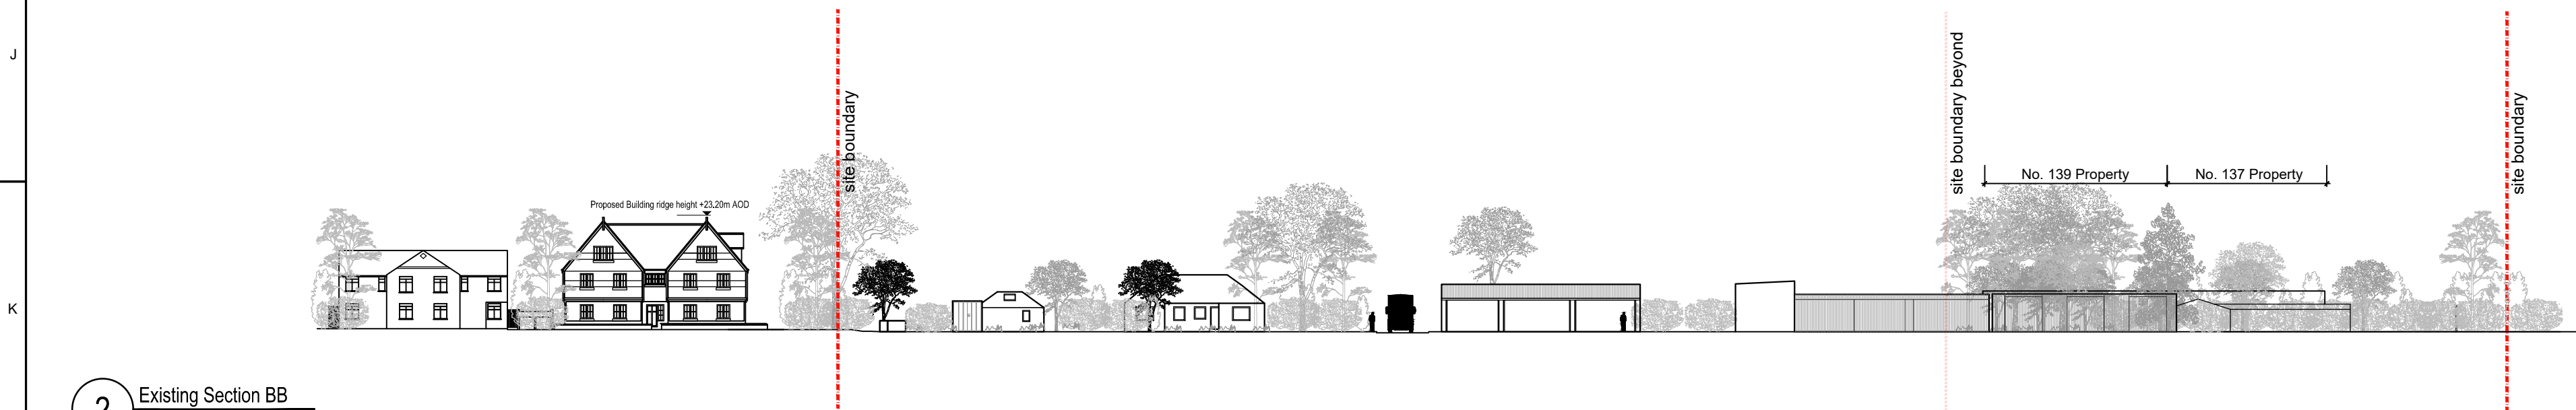

2 Existing Section BB
1:500

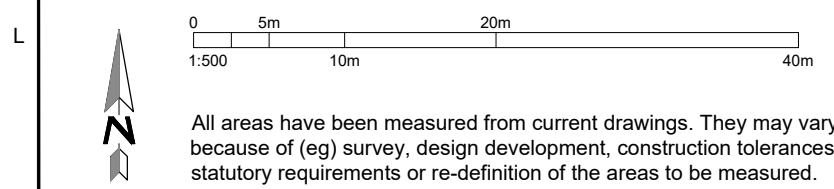

CLIENT
ANGLE PROPERTY (RLP SHEPPERTON) LLP

STRUCTURAL ENGINEER

SERVICES ENGINEER

CONSULTANT

NOTES:

DO NOT SCALE. FIGURED DIMENSIONS ONLY TO BE TAKEN FROM THIS DRAWING. CHECK DIMENSIONS ON SITE AND REPORT DISCREPANCIES TO THE ARCHITECT.

THIS DRAWING IS PROTECTED BY COPYRIGHT.

ALL AREAS HAVE BEEN MEASURED FROM CURRENT DRAWINGS. THEY MAY VARY BECAUSE OF (EG) SURVEY, DESIGN DEVELOPMENT, CONSTRUCTION TOLERANCES, STATUTORY REQUIREMENTS OR RE-DEFINITION OF THE AREAS TO BE MEASURED.

P1	02.11.22	ISSUED FOR PLANNING	ST	NH
No.	Date	Comment	Drawn	CHK'd

Revisions	Issue Status
-----------	--------------

FOR INFORMATION

tp bennett
architecture
interiors
planning

One America Street London SE1 0NE UK +44 (0) 20 7898 8500 www.tp-bennett.com

Project
Bugle Nurseries
Shepperton - Surrey

Drawing Title
Existing Site Sections

Drawn	Date	Scale @ A1	Alt. Ref.
MD	07.01.20	varies	

tp bennett Project No.	Drawing Number	Rev
A12146	F 2300	P1