



0 Key Plan  
1:1250




1 Proposed Section AA  
1:500

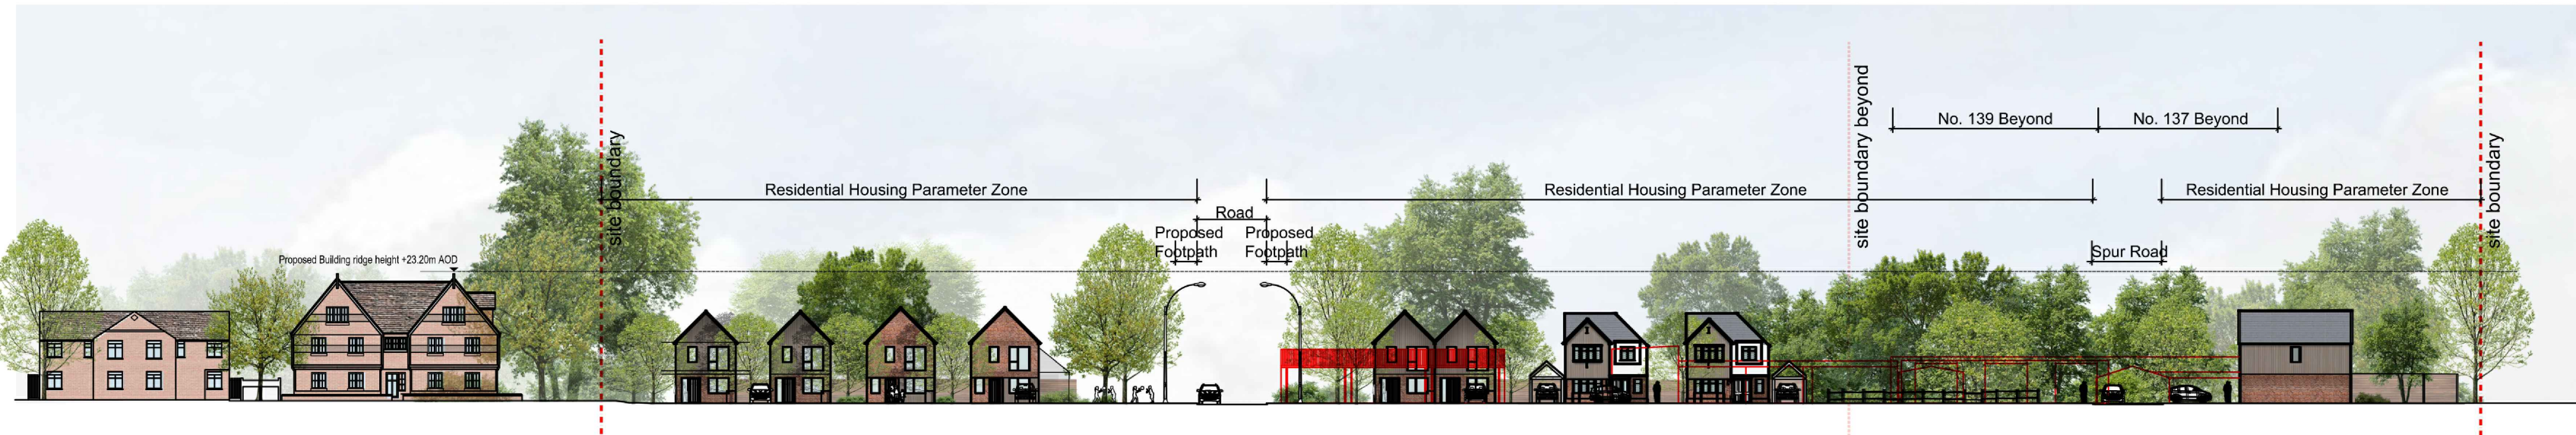

2 Proposed Section BB  
1:500

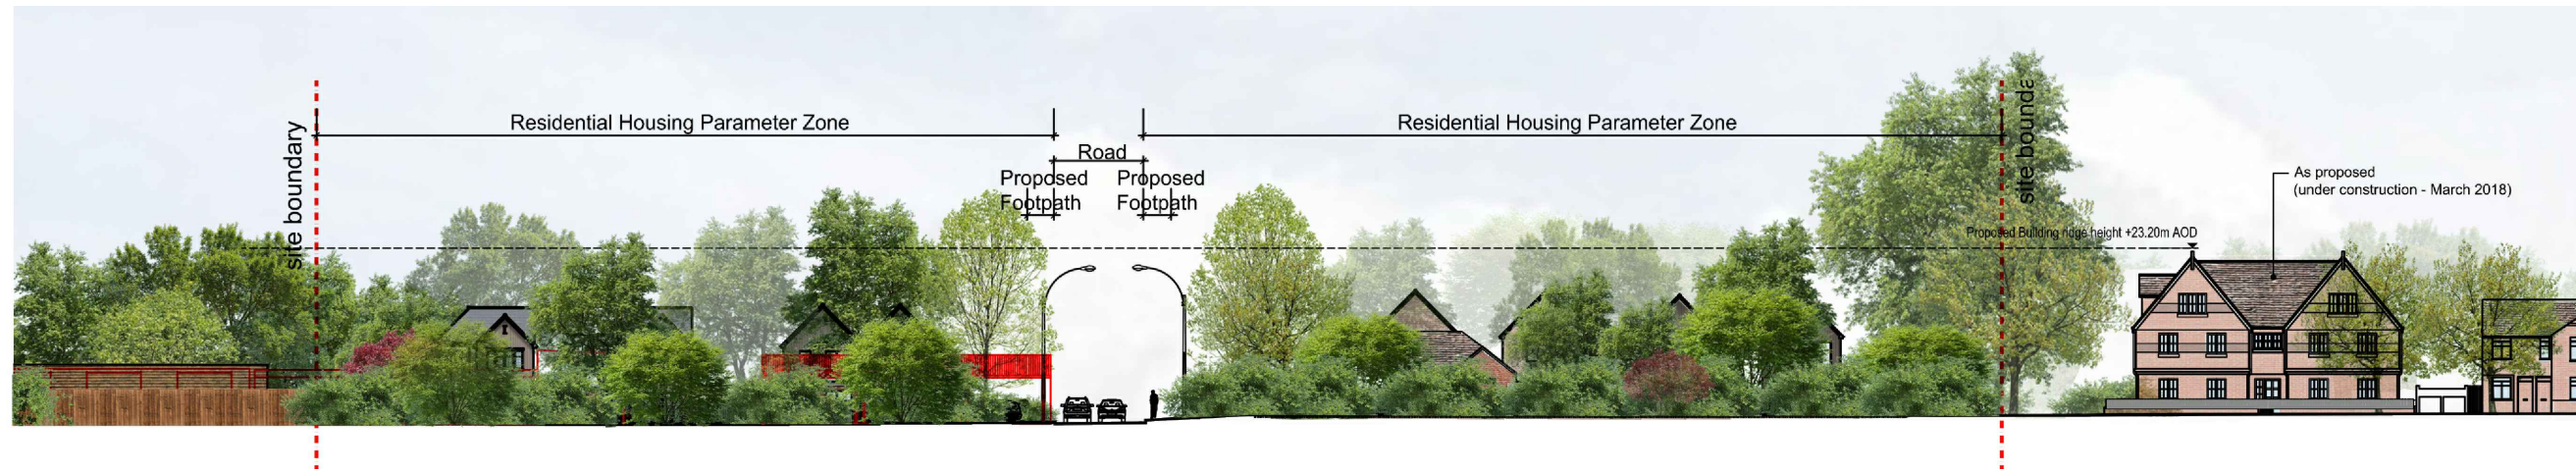

3 Proposed Section CC  
1:500

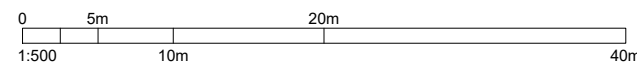

All areas have been measured from current drawings. They may vary because of (eg) survey, design development, construction tolerances, statutory requirements or re-definition of the areas to be measured.

CLIENT  
ANGLE PROPERTY (RLP SHEPPERTON) LLP  
STRUCTURAL ENGINEER  
SERVICES ENGINEER  
CONSULTANT

NOTES:  
DO NOT SCALE. FIGURED DIMENSIONS ONLY TO BE TAKEN FROM THIS DRAWING. CHECK DIMENSIONS ON SITE AND REPORT DISCREPANCIES TO THE ARCHITECT.  
THIS DRAWING IS PROTECTED BY COPYRIGHT.  
ALL AREAS HAVE BEEN MEASURED FROM CURRENT DRAWINGS. THEY MAY VARY BECAUSE OF (EG) SURVEY, DESIGN DEVELOPMENT, CONSTRUCTION TOLERANCES, STATUTORY REQUIREMENTS OR RE-DEFINITION OF THE AREAS TO BE MEASURED.

Existing Buildings

TO BE READ IN CONJUNCTION WITH  
DRAWING A11718 D1002

P1	24.01.20	Issued for Planning	MD	NH
No.	Date	Comment	Drawn	CHK'd

FOR PLANNING

**tp bennett**  
architecture  
interiors  
planning

One America Street London SE11 6NR UK +44 (0) 20 7590 8990 [www.tpbenett.com](http://www.tpbenett.com)

Project  
Bugle Nurseries UHR  
Shepperton - Surrey

Drawing Title  
Proposed Site Sections

Drawn	Date	Scale @ A1	Alt. Ref.
MD	07.01.20	1:500	A11718C0100

tp bennett Project No.	Drawing Number	Rev
A11718	D 0300	P1