
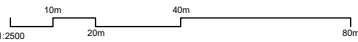


NOTES:

DO NOT SCALE. FIGURED DIMENSIONS ONLY TO BE TAKEN FROM THIS DRAWING. CHECK DIMENSIONS ON SITE AND REPORT DISCREPANCIES TO THE ARCHITECT.

THIS DRAWING IS PROTECTED BY COPYRIGHT.

ALL AREAS HAVE BEEN MEASURED FROM CURRENT DRAWINGS. THEY MAY VARY BECAUSE OF (EG) SURVEY, DESIGN DEVELOPMENT, CONSTRUCTION TOLERANCES, STATUTORY REQUIREMENTS OR RE-DEFINITION OF THE AREAS TO BE MEASURED.

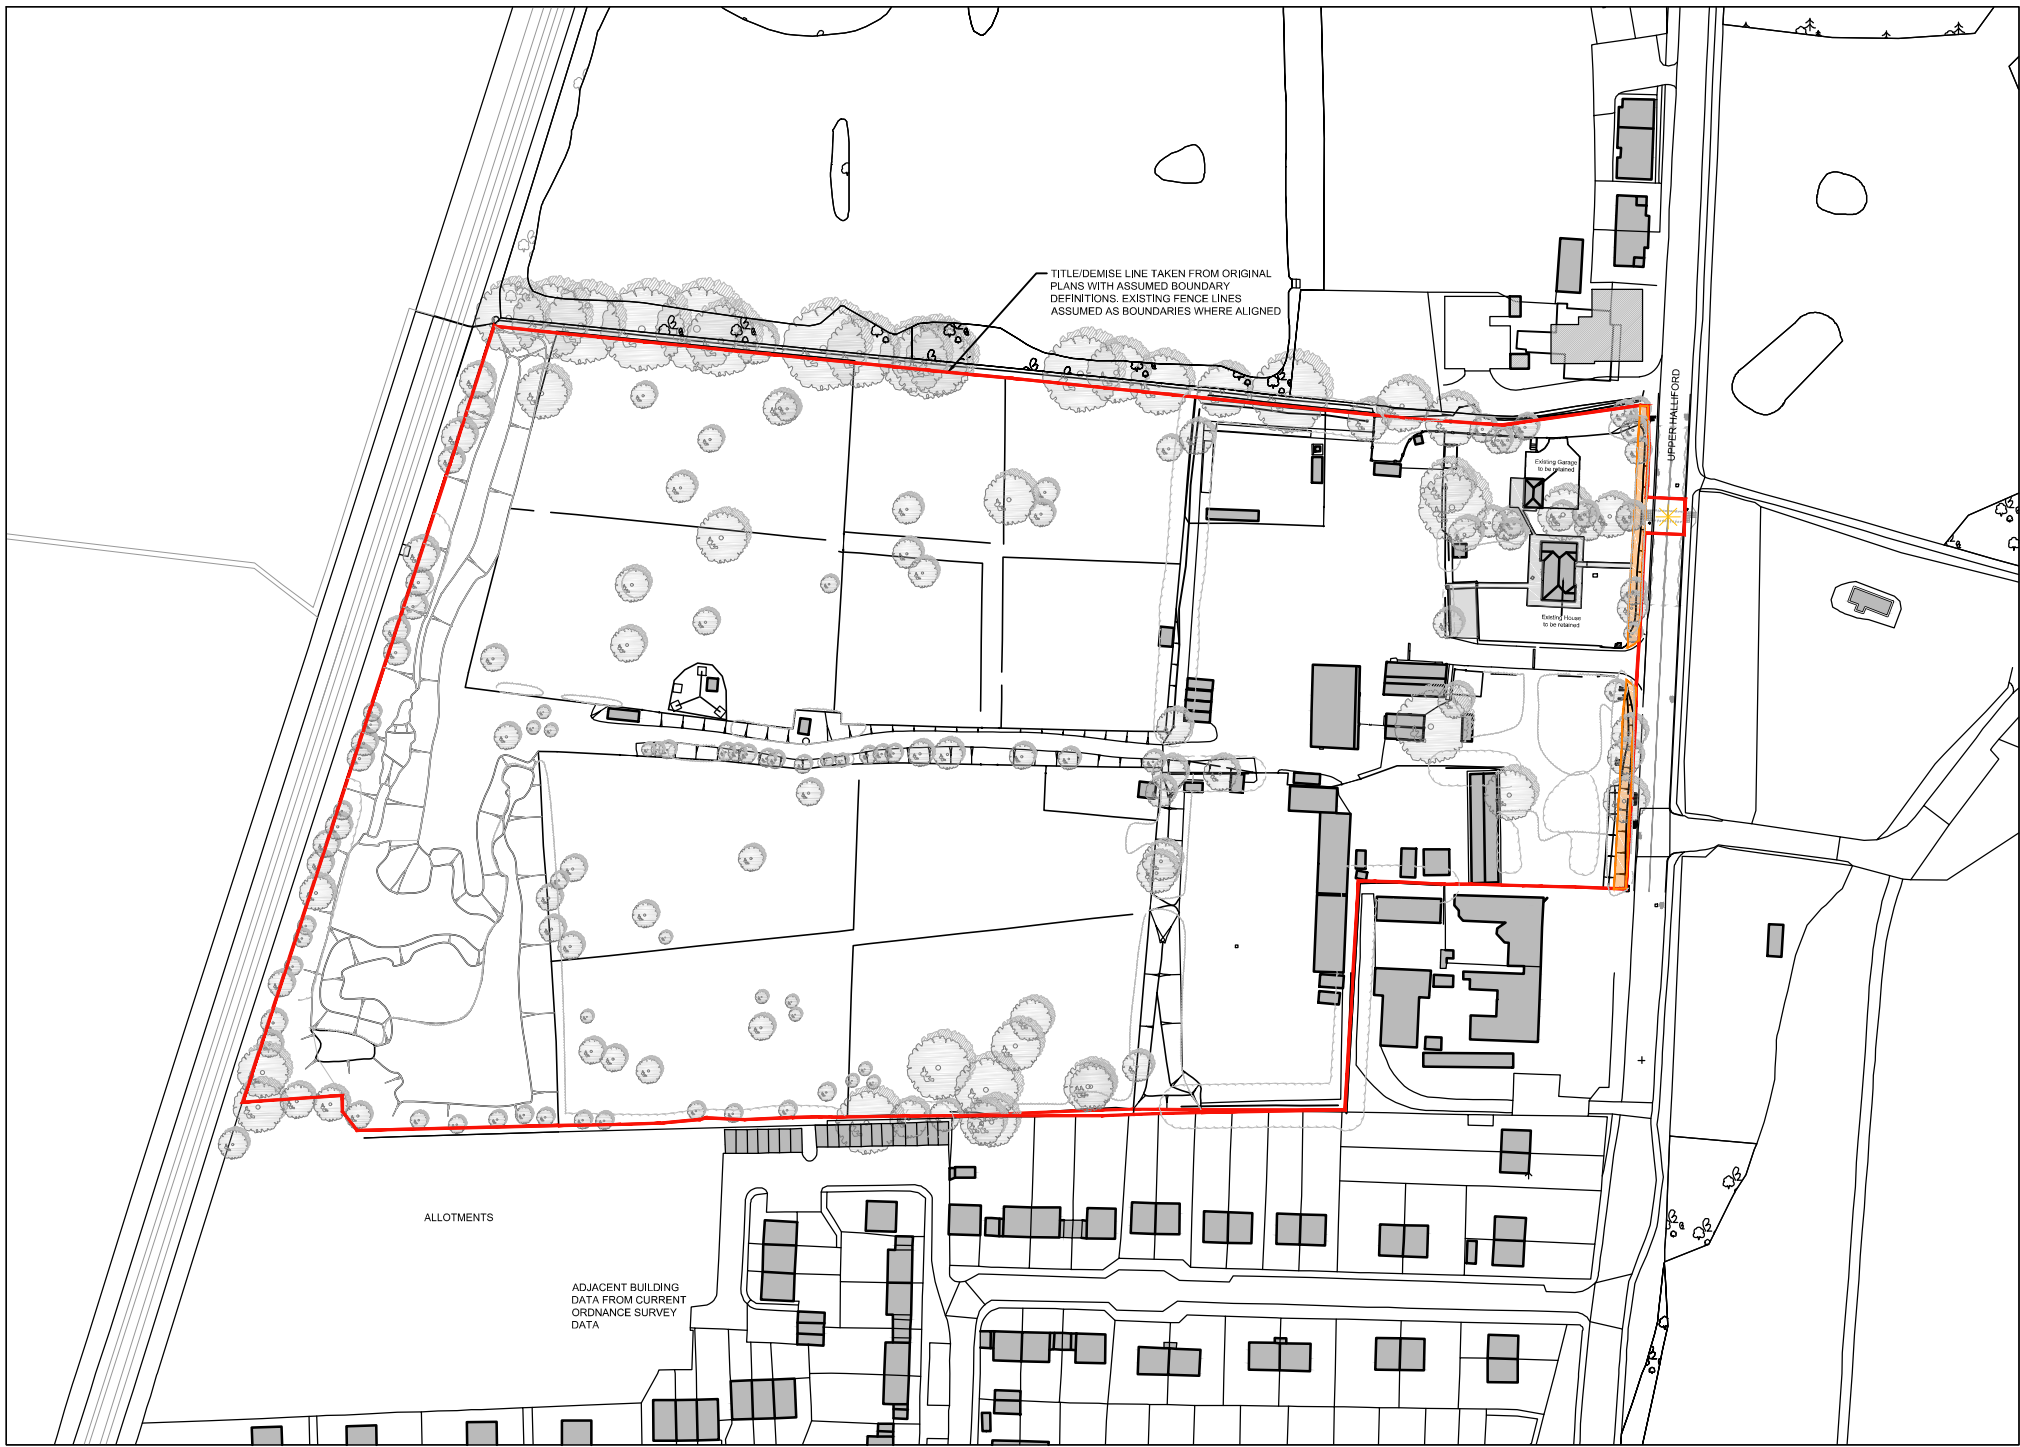

PROPERTY LINE

P1 24.01.20 ISSUED FOR PLANNING			AW	MD
No.	Date	Comment	Drawn	Chk'd
Revisions				

**tp bennett**  
architecture  
interiors  
planning

One America Street London SE1 0NE UK +44 (0) 20 7206 2000 [www.tpbenett.com](http://www.tpbenett.com)

Project  
Bugle Nurseries UHR  
Shepperton - Surrey

Drawing Title  
Site Location Plan

Issue Status  
**FOR PLANNING**

Drawn	Date	Scale @ A4	Alt. Ref.
MD	04.10.2018	1:2000	A11718F0001

tp bennett Project No.	Drawing Number	Rev
<b>A11718</b>	<b>F0001</b>	<b>P1</b>