


201705-No 1 THE CREEK, LOWER SUNBURY

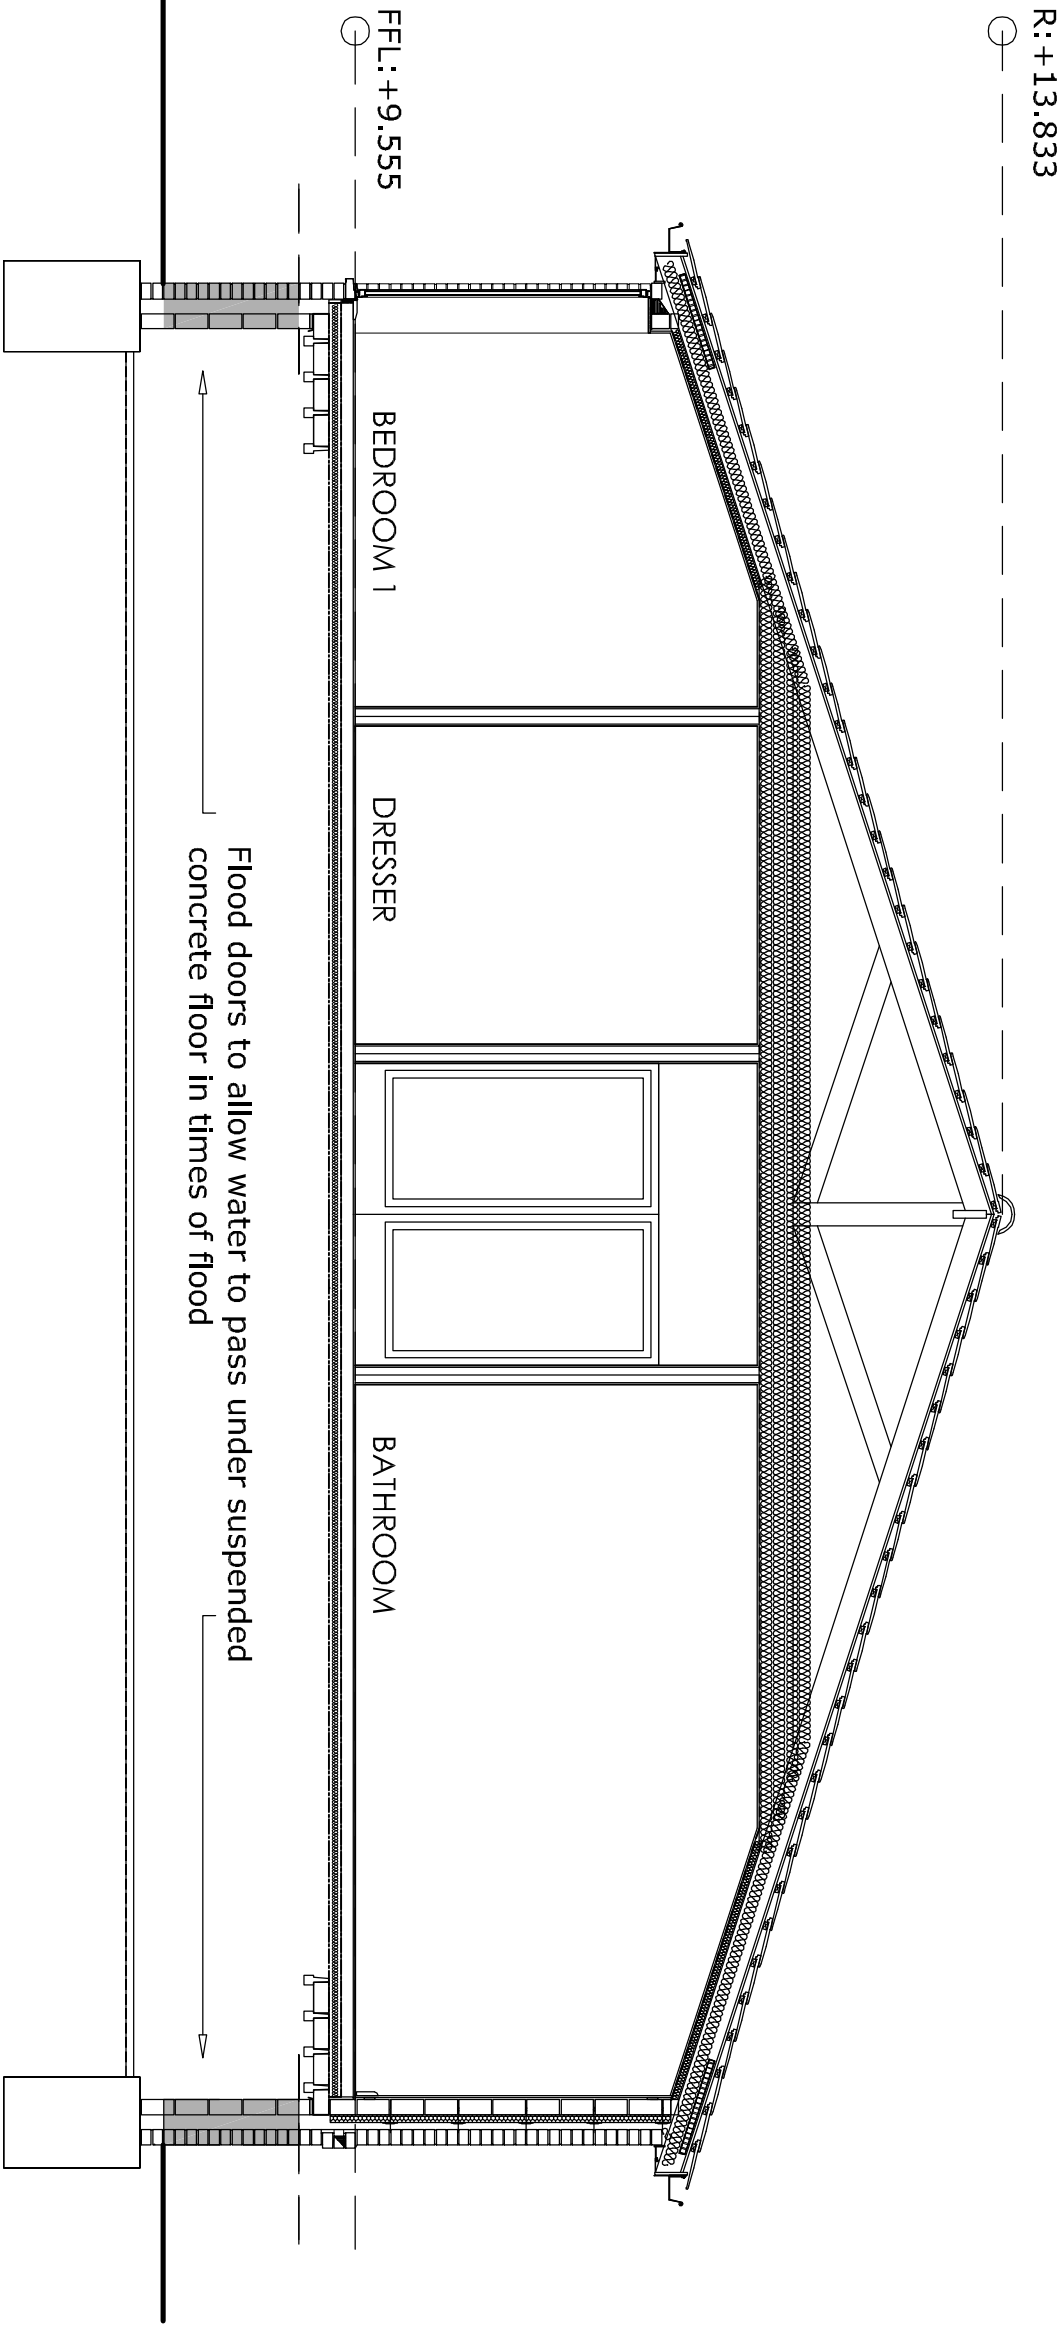

The Langbridge Studio

Elm Lane, Calbourne, Isle of Wight PO30 4JS. - Tel: 0775390439
Email: langbridgearch@gmail.com - langbridgearch@gmail.com

PROJECT

No 1 THE CREEK LOWER SUNBURY
FOR MR TONY BRINDLEY

DRAWING

SECTION

SCALE	DATE	AUTHOR	CHK'D
1:50 @ A3	28-01-2018	TB	-

JOB NO.	DRAWING NO.	REV
201705	P11	

CLIENT REF.