
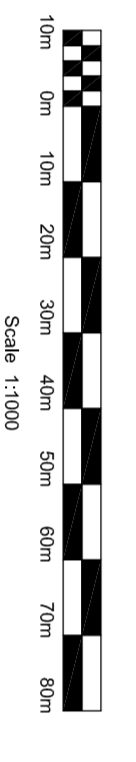


Note: The client, including the subject and depth of the works, shall be responsible for ensuring that the information is accurate and up to date.

- 1. ALL LEVELS ARE IN METRES ABOVE ORDNANCE DATUM.
- 2. SURVEY CARRIED OUT BY CAPITAL SURVEYS LTD ON 31/05/05.

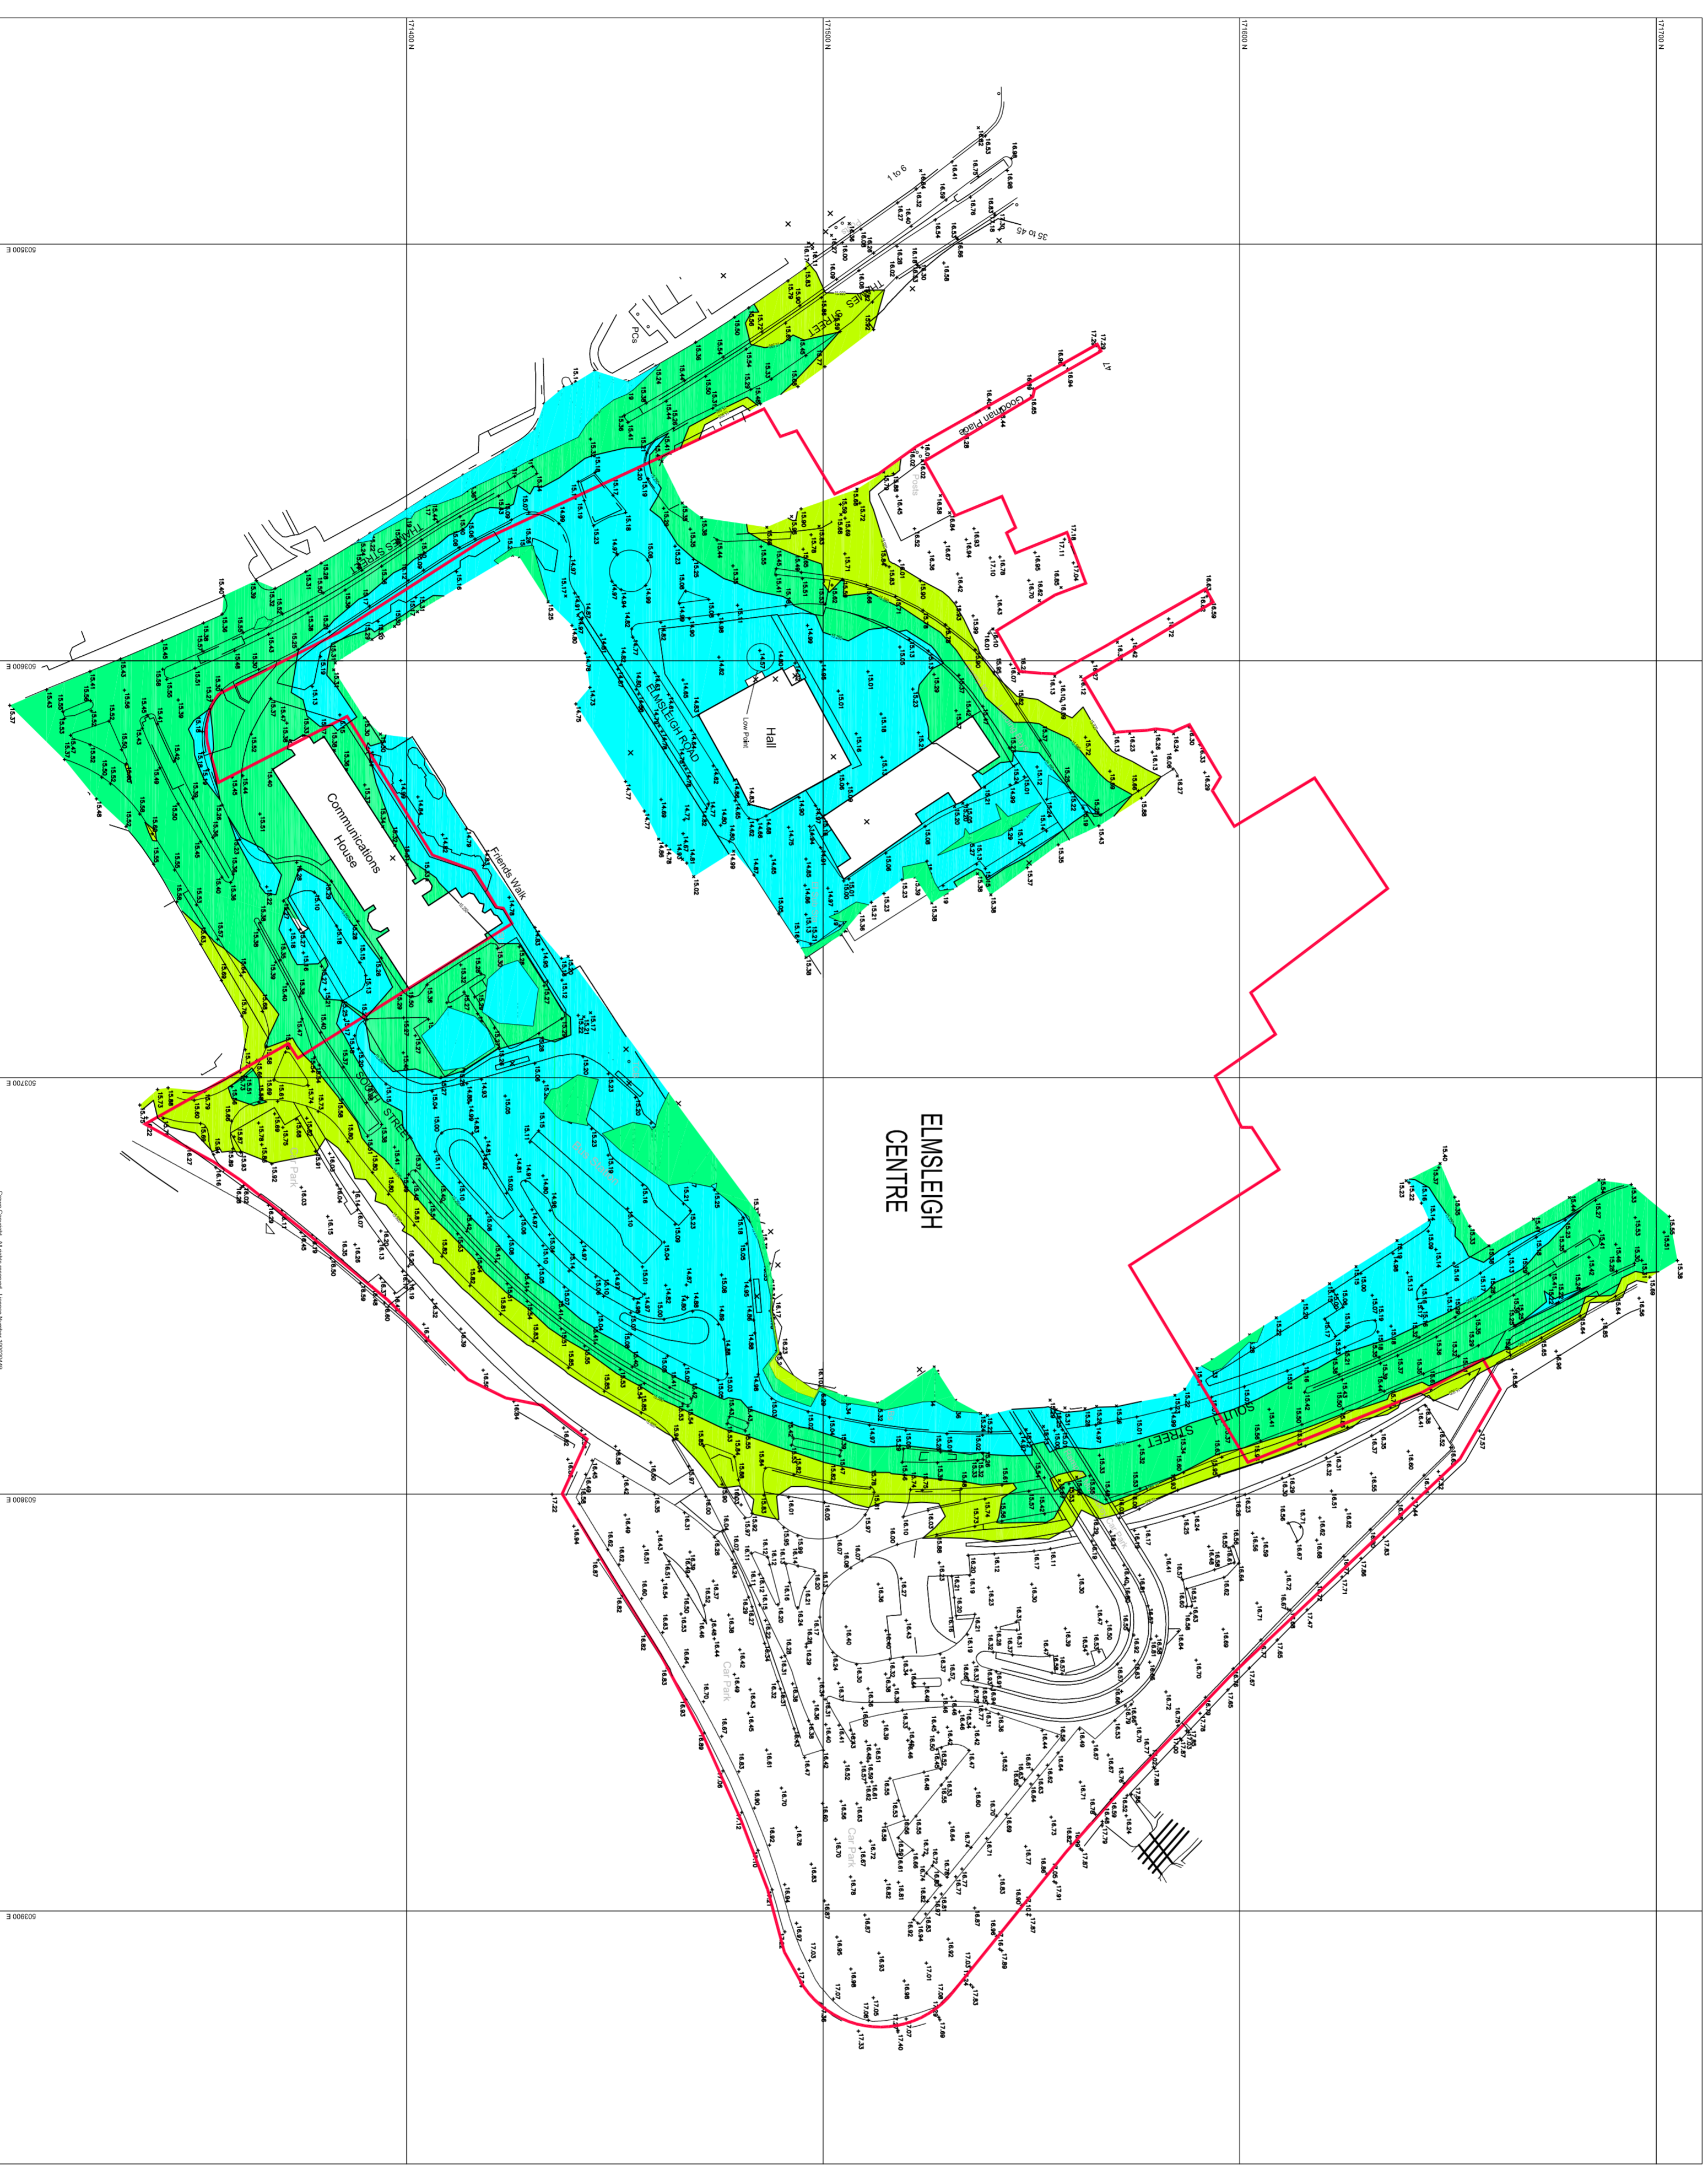

KEY:

■	AREA LOWER THAN 1 IN 50YR FLOOD LEVEL (15.250)
■	AREA LOWER THAN 1 IN 100YR FLOOD LEVEL (15.500)
■	AREA LOWER THAN 1 IN 100-200YR FLOOD LEVEL (15.520)
—	* LEVELS PROVIDED BY EA 20/04/05
—	STUDY AREA

Ref	Drawn	Checked	Reviewed	Date	Description
PA	MD	AC	KIS	AUG05	FLOOD LEVELS AGREED.
PJ	JJC	AC	KIS	JUN05	PRELIMINARY ISSUE

Designed by: AC Date: JUN05
 Drawn by: JJC Date: JUN05
 Checked by: AC Date: JUN05
 Reviewed by: KIS Date: JUN05
 Client: SPELTHORNE BOROUGH COUNCIL

Client drawing No. Fensdon
BLACK & VEATCH
 Black & Veatch Consulting Limited
 Governor House, 68 London Road, Rushell, Surrey, RH11 1LQ, United Kingdom
 Project: ELMSLEIGH SHOPPING CENTRE
 FLOOD RISK ASSESSMENT

Drawing title: PLAN OF SITE SHOWING AREAS AT RISK FROM FLOODING

Approved by: _____ Date: _____
 Drawing scale: 1:1000 Sheet size: A1
 Drawing No. 120297-1000-0001 Revision PA