

EQUIPMENT SCHEDULE			
1. VEG CHILLER.	14b. 14" TRIPLE FRYER (EVOLUTION ELITE).	29. FREEZER ROOM.	53. WORKTOP ON CHROME LEGS.
2. KREAM BALL MACHINE.	14c. 14" FRYER (PITCO).	30. COLD ROOM.	54. WALL MOUNTED VIDEO CUPBOARD.
3. TILL.	14d. 14" DOUBLE FRYER (PITCO).	31. ICE MACHINE.	55. KITCHEN BIN.
3a. SELF SERVICE KIOSK.	14e. 14" TRIPLE FRYER (PITCO).	32. 3 BOWL SINK - 2550x750.	55a. FOH SPARE BIN.
3b. HANDHELD TERMINAL.	14f. 18" FRYER.	32a. SINGLE BOWL SINK.	56. FIRE ALARM INDICATOR PANEL.
4. POST MIX 6 HEAD DISPENSE.	ADD A 'G' TO FRYERS TO INDICATE THAT THEY ARE GAS.	32b. 3 BOWL SINK - 1650x950.	57. DISHWASHER.
4a. POST MIX 7 HEAD DISPENSE.		33. S/S SHELVING.	58. S/S WALL.
5. COFFEE MACHINE.	15. COUNTER.	34. CHEMICAL CUPBOARD.	59. DUKE HSHU HOT HOLD TO B.S. - 3x2 HIGH.
5a. COFFEE MACHINE SLIMLINE.	16. HC900.	35. COLD DRAWERS.	59a. DUKE HSHU HOT HOLD TO HCW- 2x2 HIGH.
5b. NEXT GEN COFFEE MACHINE	16a. HC900 - FLAPS IN PLACE OF DOOR.	36. POST MIX SYRUPS.	60. STAR GRILL.
6. HCS5.	17. BUN TOASTER.	37. EXTRACT HOODS.	61. WATER MAIN.
6a. HCS5 BASE.	18. WHB.	38. MOP SINK.	62. WATER CYLINDER / BOILER LOCATION.
7. BUN CHUTE.	19. BURGER STATION.	39. ELECTRIC SWITCHGEAR.	63. INTRUDER ALARM PANEL.
7a. 2 TIER TRANSFER BIN	20. SINGLE BREADING TABLE.	40. BAIN MARIE	64. BRITVIC DRINKS COOLER.
7b. 3 TIER TRANSFER BIN	20a. LINEAR DOUBLE BREADING TABLE.	41. UPRIGHT FRIDGE.	65. KEY BOX.
7c. BUCKET CHUTE	20b. BACK TO BACK DOUBLE BREADING TABLE.	42. STORAGE SHELVING.	66. THAW CABINET.
8. CHIP DUMP / PASS THRU.	20c. SLIMLINE BREADING TABLE.	42a. PLASTIC COATED STORAGE SHELVING	67. MOP STORAGE.
9. DIVERSEY UNIT.	21. UPRIGHT FREEZER.	43. INSECT KILLER.	67a. MOP BUCKET.
10a. MICROWAVE.	22. S/S TABLING/BENCH.	44. WALL MOUNTED PATCH CABINET.	68. MUSIC PLAYER
11. CHIP FREEZER.	22a. MOBILE CHICKEN PACKING TABLE.	44a. FLOOR STANDING PATCH CABINET.	69. PALLETS
11a. LARGE CHIP FREEZER.	23. HC903.	45. ICE CREAM MACHINE.	70. COLD FOOD TABLE.
12. 4 HEAD HENNY PENNY.	24. HCW3.	46. FRIDGE UNIT UNDER.	71. TWISTER DRAWER.
12a. 6 HEAD COLECTROMATIC.	24a. HCW3 BASE.	47. OPEN PASS THRU	72. STAR GRILL TABLE.
13. 8 HEAD HENNY PENNY.	25. LABEL PRINTER	48. SAFE.	73. PLASRACK
14. 14" FRYER (EVOLUTION ELITE).	26. HOT DRAWERS.	49. LANDING TABLE.	74. HCW5.
14a. 14" DOUBLE FRYER (EVOLUTION ELITE).	27. HEADSET BASE LOCATION.	50. 2 DRAWER FILING CABINET.	75. GOODS HOIST.
	28. BOTTLE STORAGE.	51. MOBILE BUN DEFROST UNIT.	76. FREESTANDING COLD DRAWER 1100x700mm.
		52. PHONE.	76a. HCS5 COLD DRAWER 1100x700mm.

BOH EQUIPMENT COLOURS SCHEDULE			
unchanged equipment numbers (black)	00.	additional equipment numbers (red)	00.
repositioned equipment numbers (green)	00.	provisional equipment numbers (blue)	00.

FUSION MONITOR KEY					
L	burger station pack screen	B	order ready	C	cctv monitor
G	pack screen	F	beverage	D	d/t monitor
H	chicken pack screen	J	burger chute (provisional)	E	zippy screen (provisional)
K	drive thru expedite	A	under counter expedite screen - perspex panel to counter top with screen under		

FOH FURNITURE SCHEDULE GF			
existing number of seats	14	proposed number of seats	12
existing number of tables	47	proposed number of tables	6
existing number of seating sets	4	proposed number of seating sets	3

DESIGN SIGNOFF

Name / Title

SignatureDate

**APPROVED** FOR DATE: 07/10/20


KFC UK DEVELOPMENT DRAWING APPROVAL
ANDY WAITE
Andy Waite

KFC UK Development Drawing Approval is a registered trademark of KFC UK Development Limited. It is a condition of this approval that the design of the KFC UK Development Drawing Approval is not to be used for any other purpose without the written permission of KFC UK Development Limited. It is also a condition that the design of the KFC UK Development Drawing Approval is not to be used for any other purpose without the written permission of KFC UK Development Limited.

ALL DIMENSIONS TO BE CHECKED ON SITE.

DO NOT SCALE FROM THIS DRAWING EXCEPT FOR THE PURPOSES OF LOCAL AUTHORITY PLANNING

c	15/09/20	Layout updated in line with KFC comments 10.09.20 and 14.09.20 (relocated ice machine, changes to the burger area and microwave station, driver table, rotated kiosks, new expedite screen to counter, [NS])
B	05/09/20	Following development Checklist, bun rack, label printer and sweet treats added. Cookline updated in line with existing EX99 rev B[NS]
A	24/08/20	Revised to existing layout based upon photos received from Client 21.08.20[NS]
rev	date	description

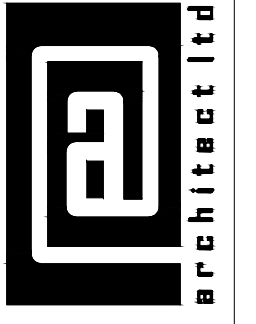**architect ltd**

Suite 2,
Clocktower house,
Station Rd,
West Horndon,
Essex.
CM13 3XL
tel: 01708 477899
fax: 01709 223 4930
e: office@architect.ltd.uk
web: www.architect.ltd.uk

SME Group



image enhancement

store address


KFC Ashford
Unit 3
Church road
Ashford

drawing title

PROPOSED
Ground Floor GA plan

drawn by	checked	date
@		Aug 20
store no.	scale	
0000	1:50	

drawing no.	revision
20-0178/G100	C

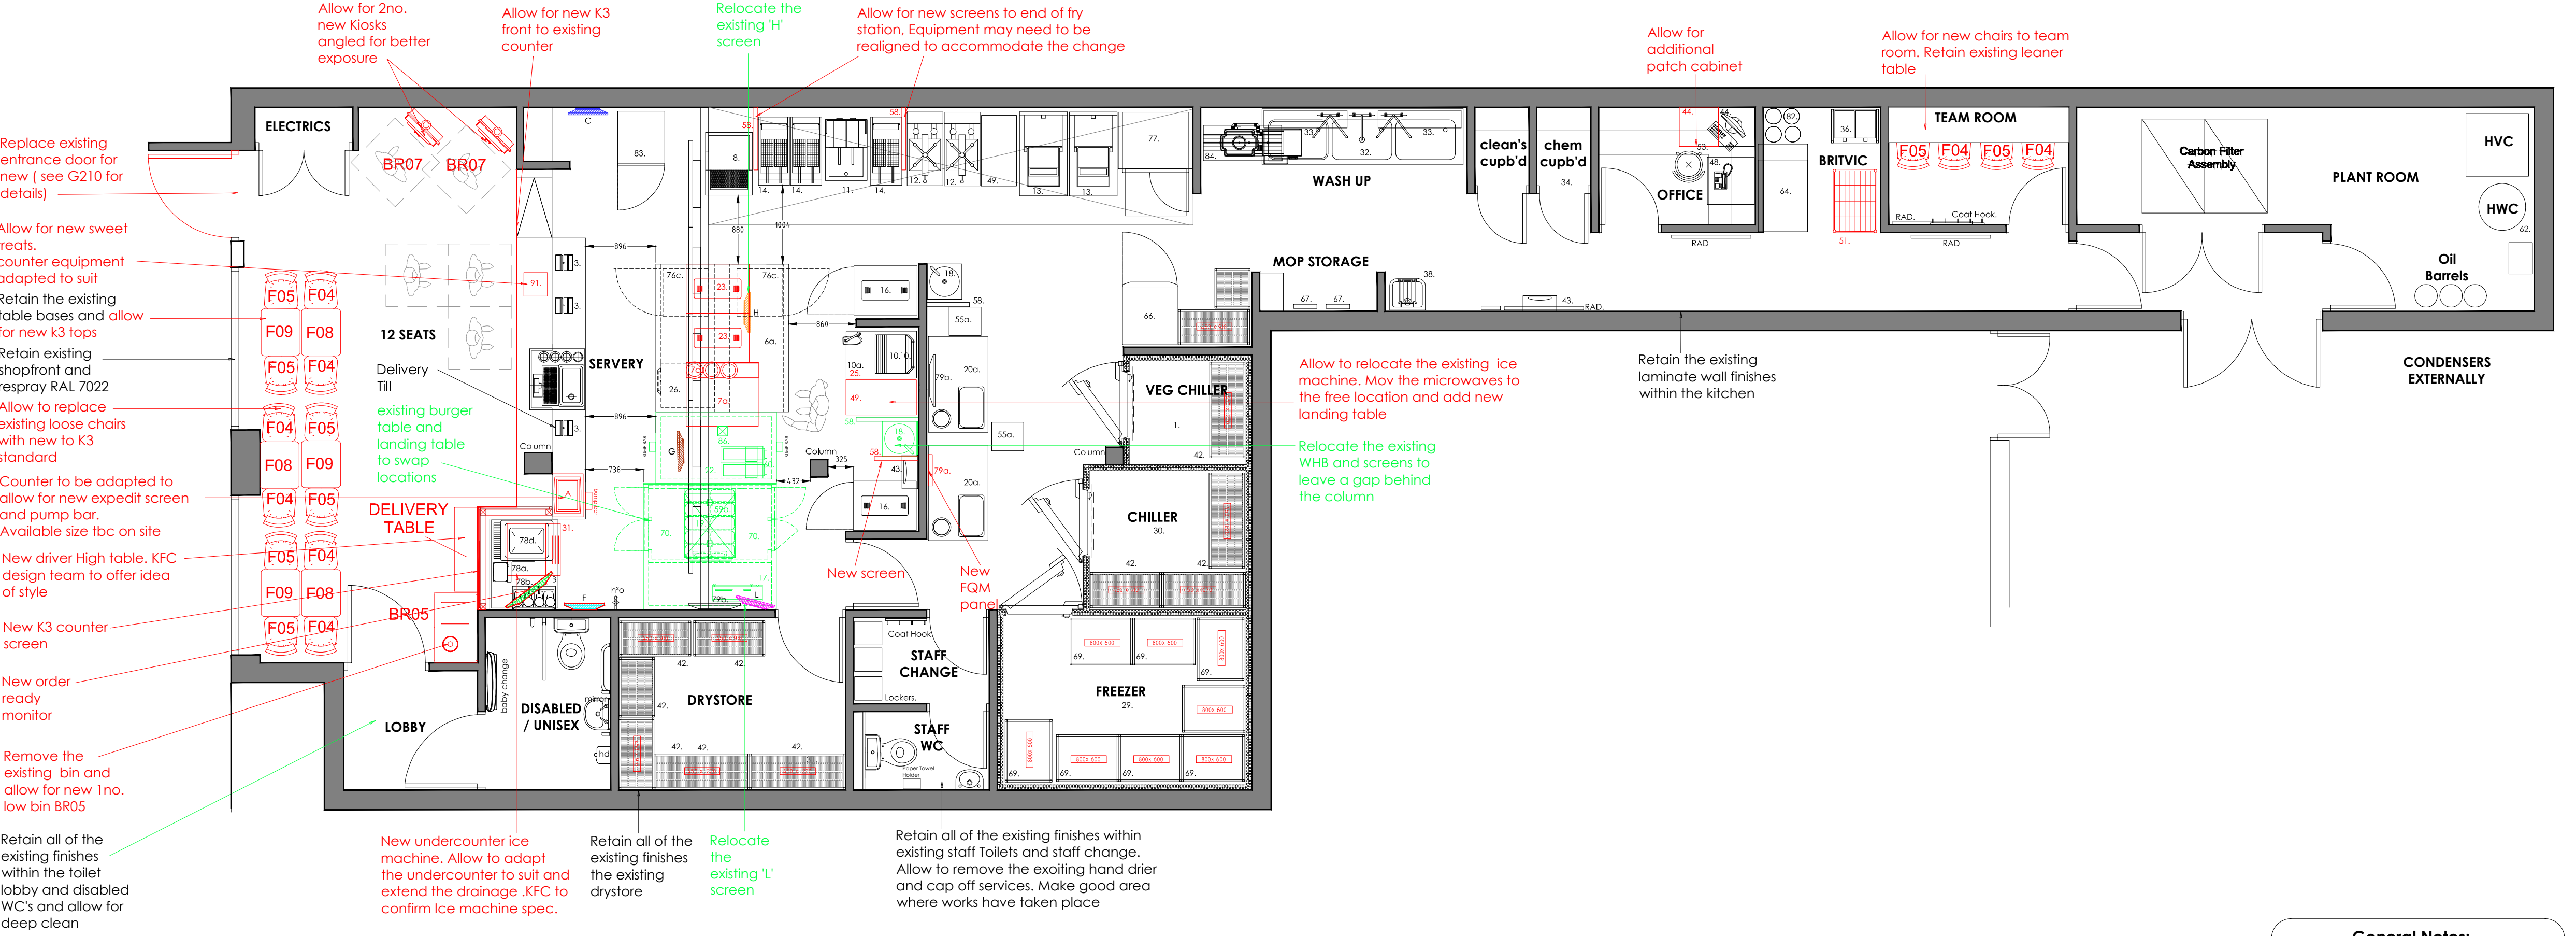

Proposed Ground floor GA plan scale - 1:50 @ A1 1:100 A3

Note: original Drawings supplied by Client

For approval

General Notes:

1. This drawing to be read in conjunction with all drawings as listed in the drawings numbers schedules

2. all new construction and materials are to conform to the local bye laws, British standards and current the building regulations.

3. all dimensions on this drawing are to be checked and agreed on site by appointed builder/shopfitter.

4. © copyright 2020
This drawing and all the information shown is the property of @ architect Uk Ltd, and shall not be copied whole, or in part, or used for any other purpose without written permission of the company.