


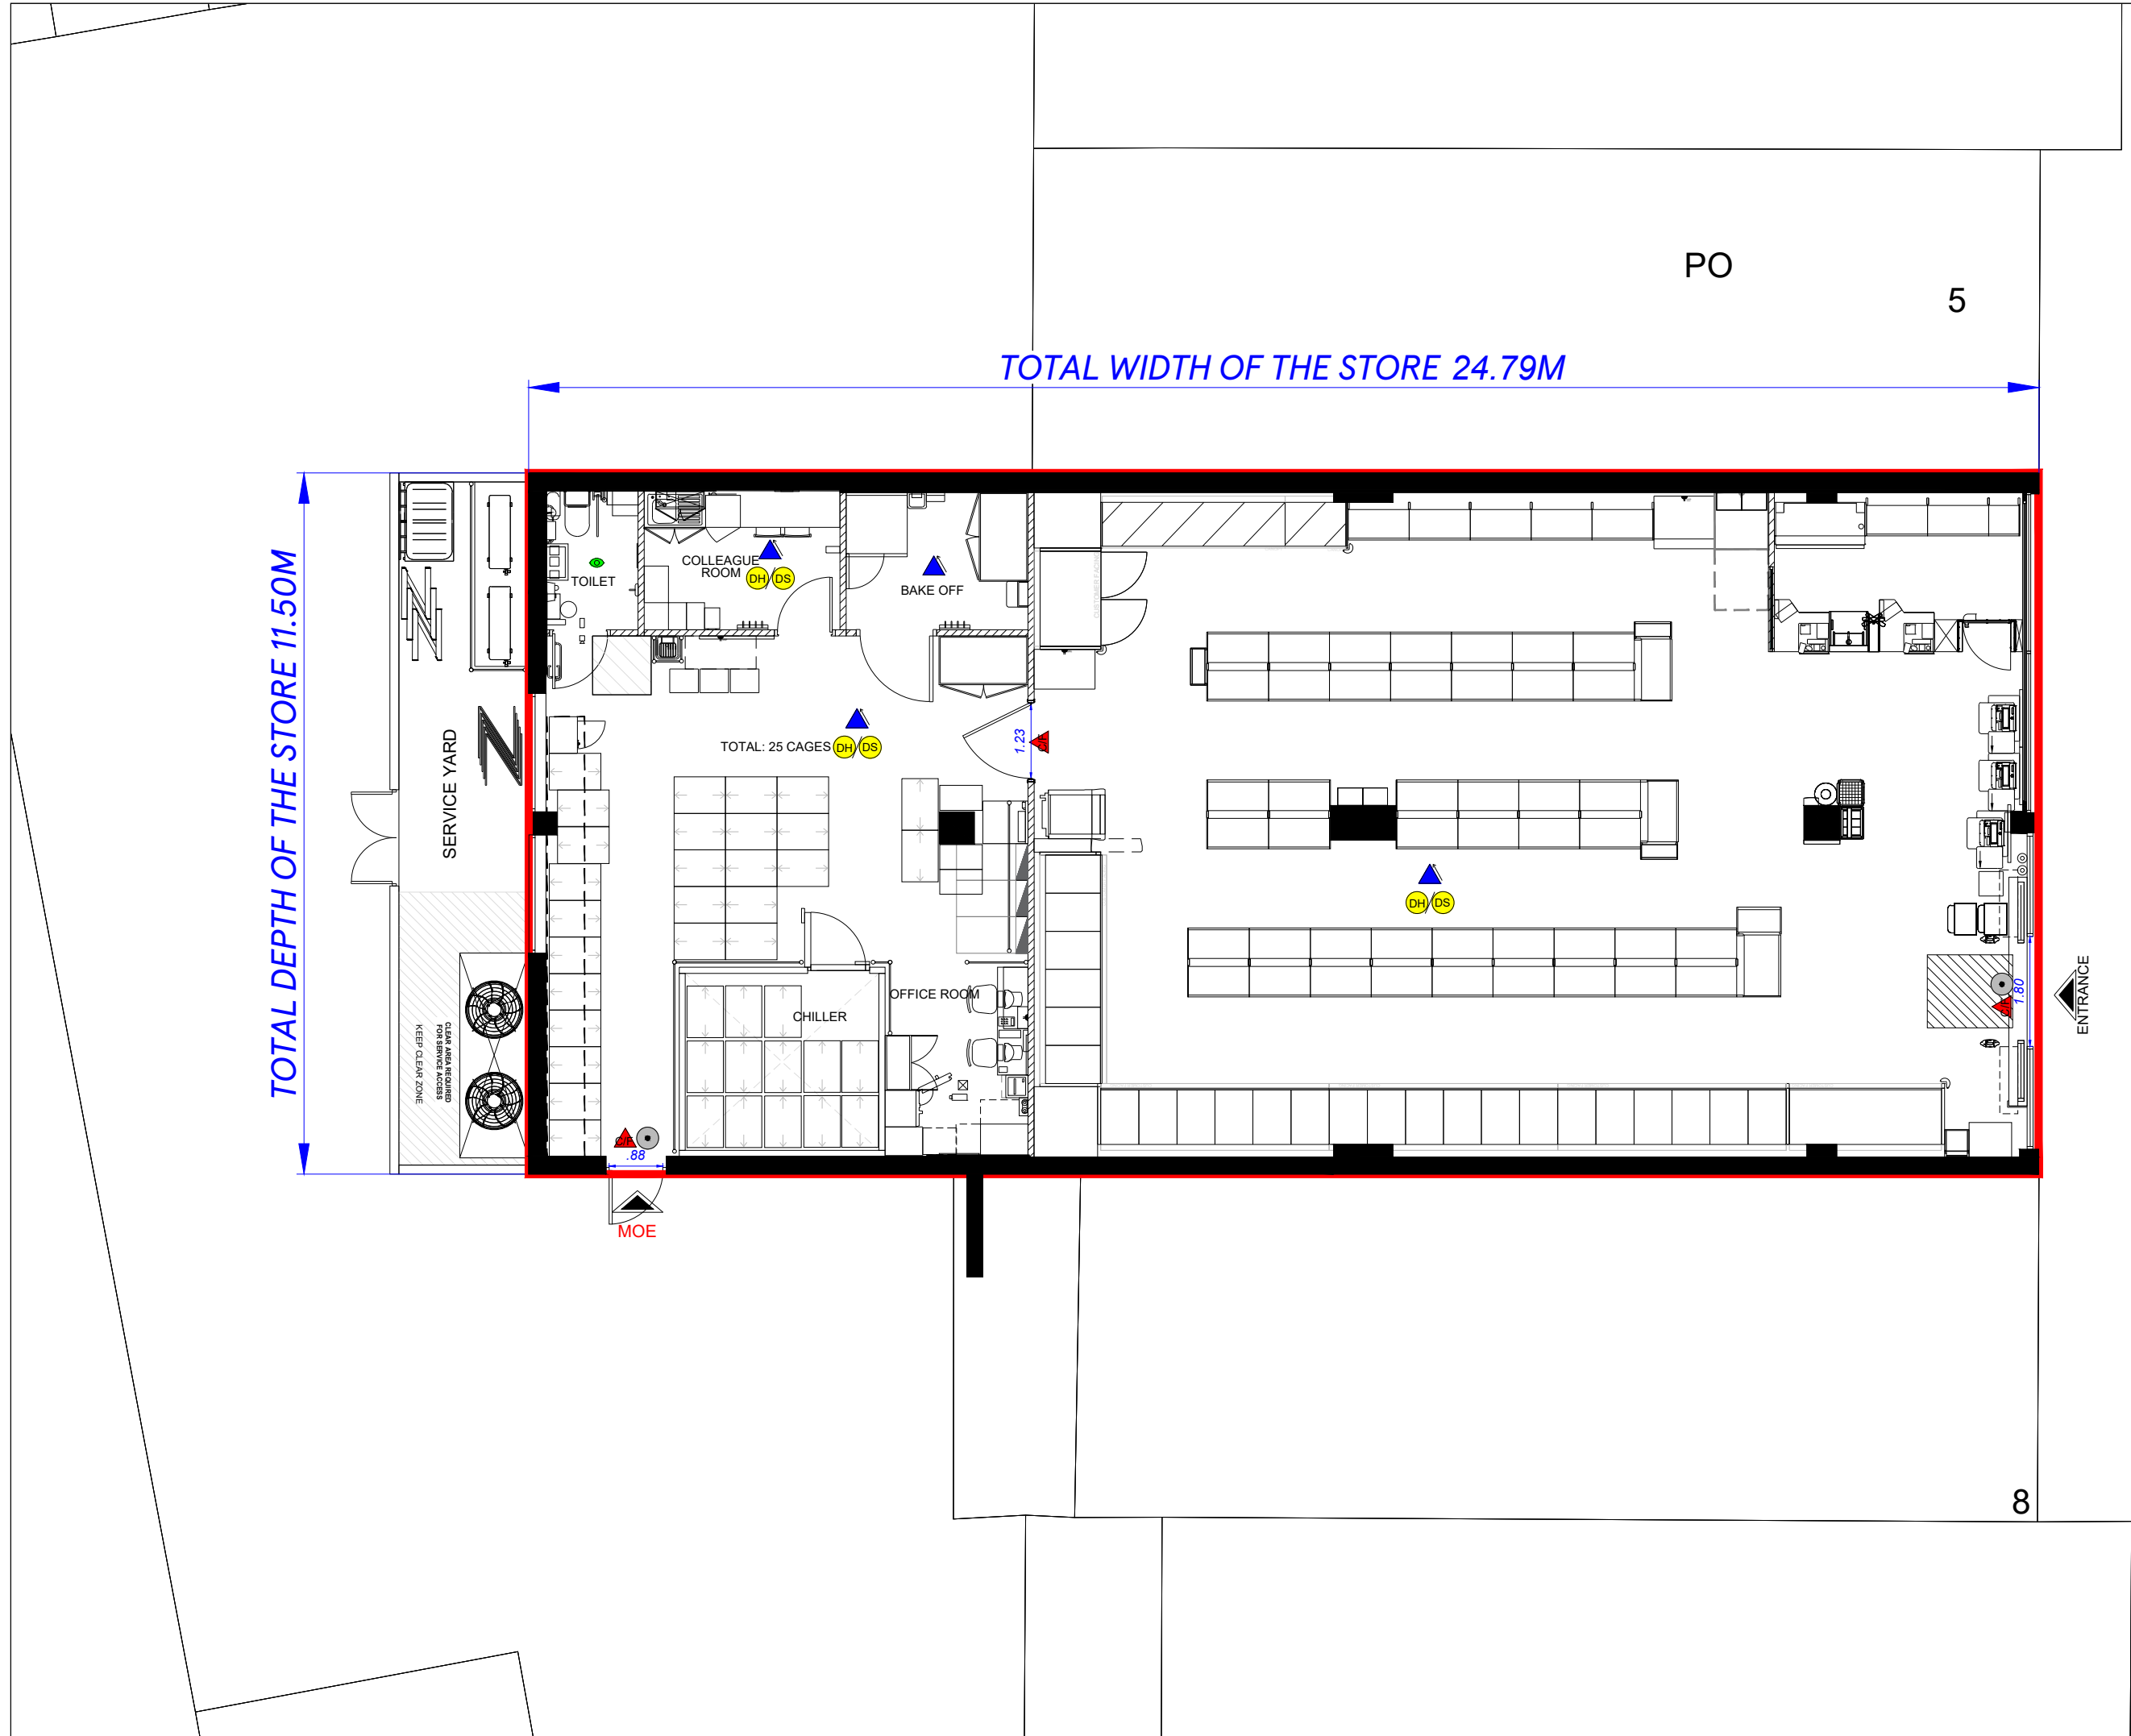

REV	DATE	AMENDMENTS
ADDRESS: 6-7, AVENUE PARADE, LOWER, SUNBURY-ON-THAMES, SURREY TW16 5HS UNITED KINGDOM		
FIRE DETECTION LEGEND		
 SOUNDER  VISUAL INDICATOR (BEACON)  6KG 27A FOAM & 2KG CO2 EXTINGUISHERS  AREA COVERED BY SMOKE DETECTIONS  BREAK GLASS CALL POINT		
RED LINE MEANING: The red line denotes the area of the premises to be licensed space		
PROJECT : SUNBURY ON THAMES		
DESCRIPTION PROPOSED SITE BWS LICENSE LAYOUT		
DRAWING NO.SUNBURYFeaspg##BWSPLAN		
PHASE 2 ISSUE ##		
SYSTEM ID. No.SUNBURYFeasbg##BWSPLAN		
SCALE DATE NTS@A3 24.06.2026		
FEASIBILITY MANAGER TOM BAYLIS		
TBS PLANNER ANUSHA RAMAKRISHNA		
 FEASIBILITY PLANNING STORE PLANNING DEPARTMENT PROPERTY SERVICES HIGHWOODS BUILDING, KESTREAL WAY WELWYN GARDEN CITY, HERTFORDSHIRE, AL7 1GB UK TELEPHONE: 01707 396150 THE COPYRIGHT AND ALL RIGHTS ARE RESERVED BY TESCO STORES LIMITED. THIS PUBLICATION BELONGS TO AND ARE THE SOLE PROPERTY OF TESCO STORES LIMITED. ALL RIGHTS ARE RESERVED. NEITHER THE WHOLE NOR ANY PART OF THIS PUBLICATION MAY BE REPRODUCED OR TRANSMITTED IN ANY FORM OR BY ANY MEANS, INCLUDING PHOTOCOPYING, RECORDING, OR FROM ANY RETRIEVAL SYSTEM, WITHOUT THE PRIOR WRITTEN LICENCE FROM THE OWNER. © 1997, TESCO STORES LIMITED		



REV	DATE	AMENDMENTS
ADDRESS: 6-7, AVENUE PARADE, LOWER, SUNBURY-ON-THAMES, SURREY TW16 5HS UNITED KINGDOM		
FIRE DETECTION LEGEND SOUNDER VISUAL INDICATOR (BEACON) 6KG 27A FOAM & 2KG CO2 EXTINGUISHERS AREA COVERED BY SMOKE DETECTIONS BREAK GLASS CALL POINT		
RED LINE MEANING: The red line denotes the area of the premises to be licensed space		
PROJECT : SUNBURY ON THAMES		
DESCRIPTION PROPOSED RETAIL BWS LICENSE LAYOUT		
DRAWING NO SUNBURYFeasgag##BWSPLAN		
PHASE 2 ISSUE ##		
SYSTEM ID. No. SUNBURYFeasrg##BWSPLAN SUNBURYFeasbg##BWSPLAN		
SCALE 1:100@A3 DATE 24.06.2026		
FEASIBILITY MANAGER TOM BAYLIS		
TBS PLANNER ANUSHA RAMAKRISHNA		
TESCO FEASIBILITY PLANNING STORE PLANNING DEPARTMENT PROPERTY SERVICES HIGHWOODS BUILDING, KESTREAL WAY WELWYN GARDEN CITY, HERTFORDSHIRE, AL7 1GB UK TELEPHONE: 01707 396150 THE COPYRIGHT AND ALL RIGHTS ARE RESERVED. NEITHER THE WHOLE NOR ANY PART OF THIS PUBLICATION MAY BE REPRODUCED OR TRANSMITTED IN ANY FORM OR BY ANY ELECTRONIC OR MECHANICAL MEANS INCLUDING PHOTOCOPYING AND RECORDING. OR FROM ANY RETRIEVAL SYSTEM WITHOUT THE PRIOR WRITTEN LICENCE FROM THE OWNER © 1997, TESCO STORES LIMITED		