
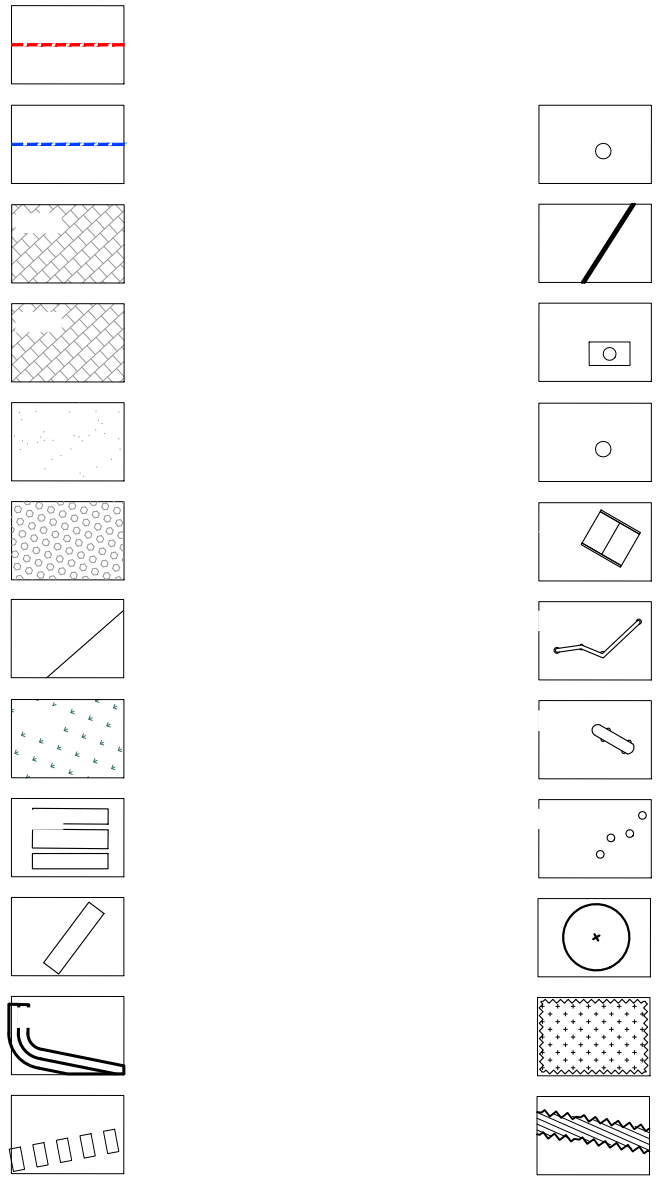


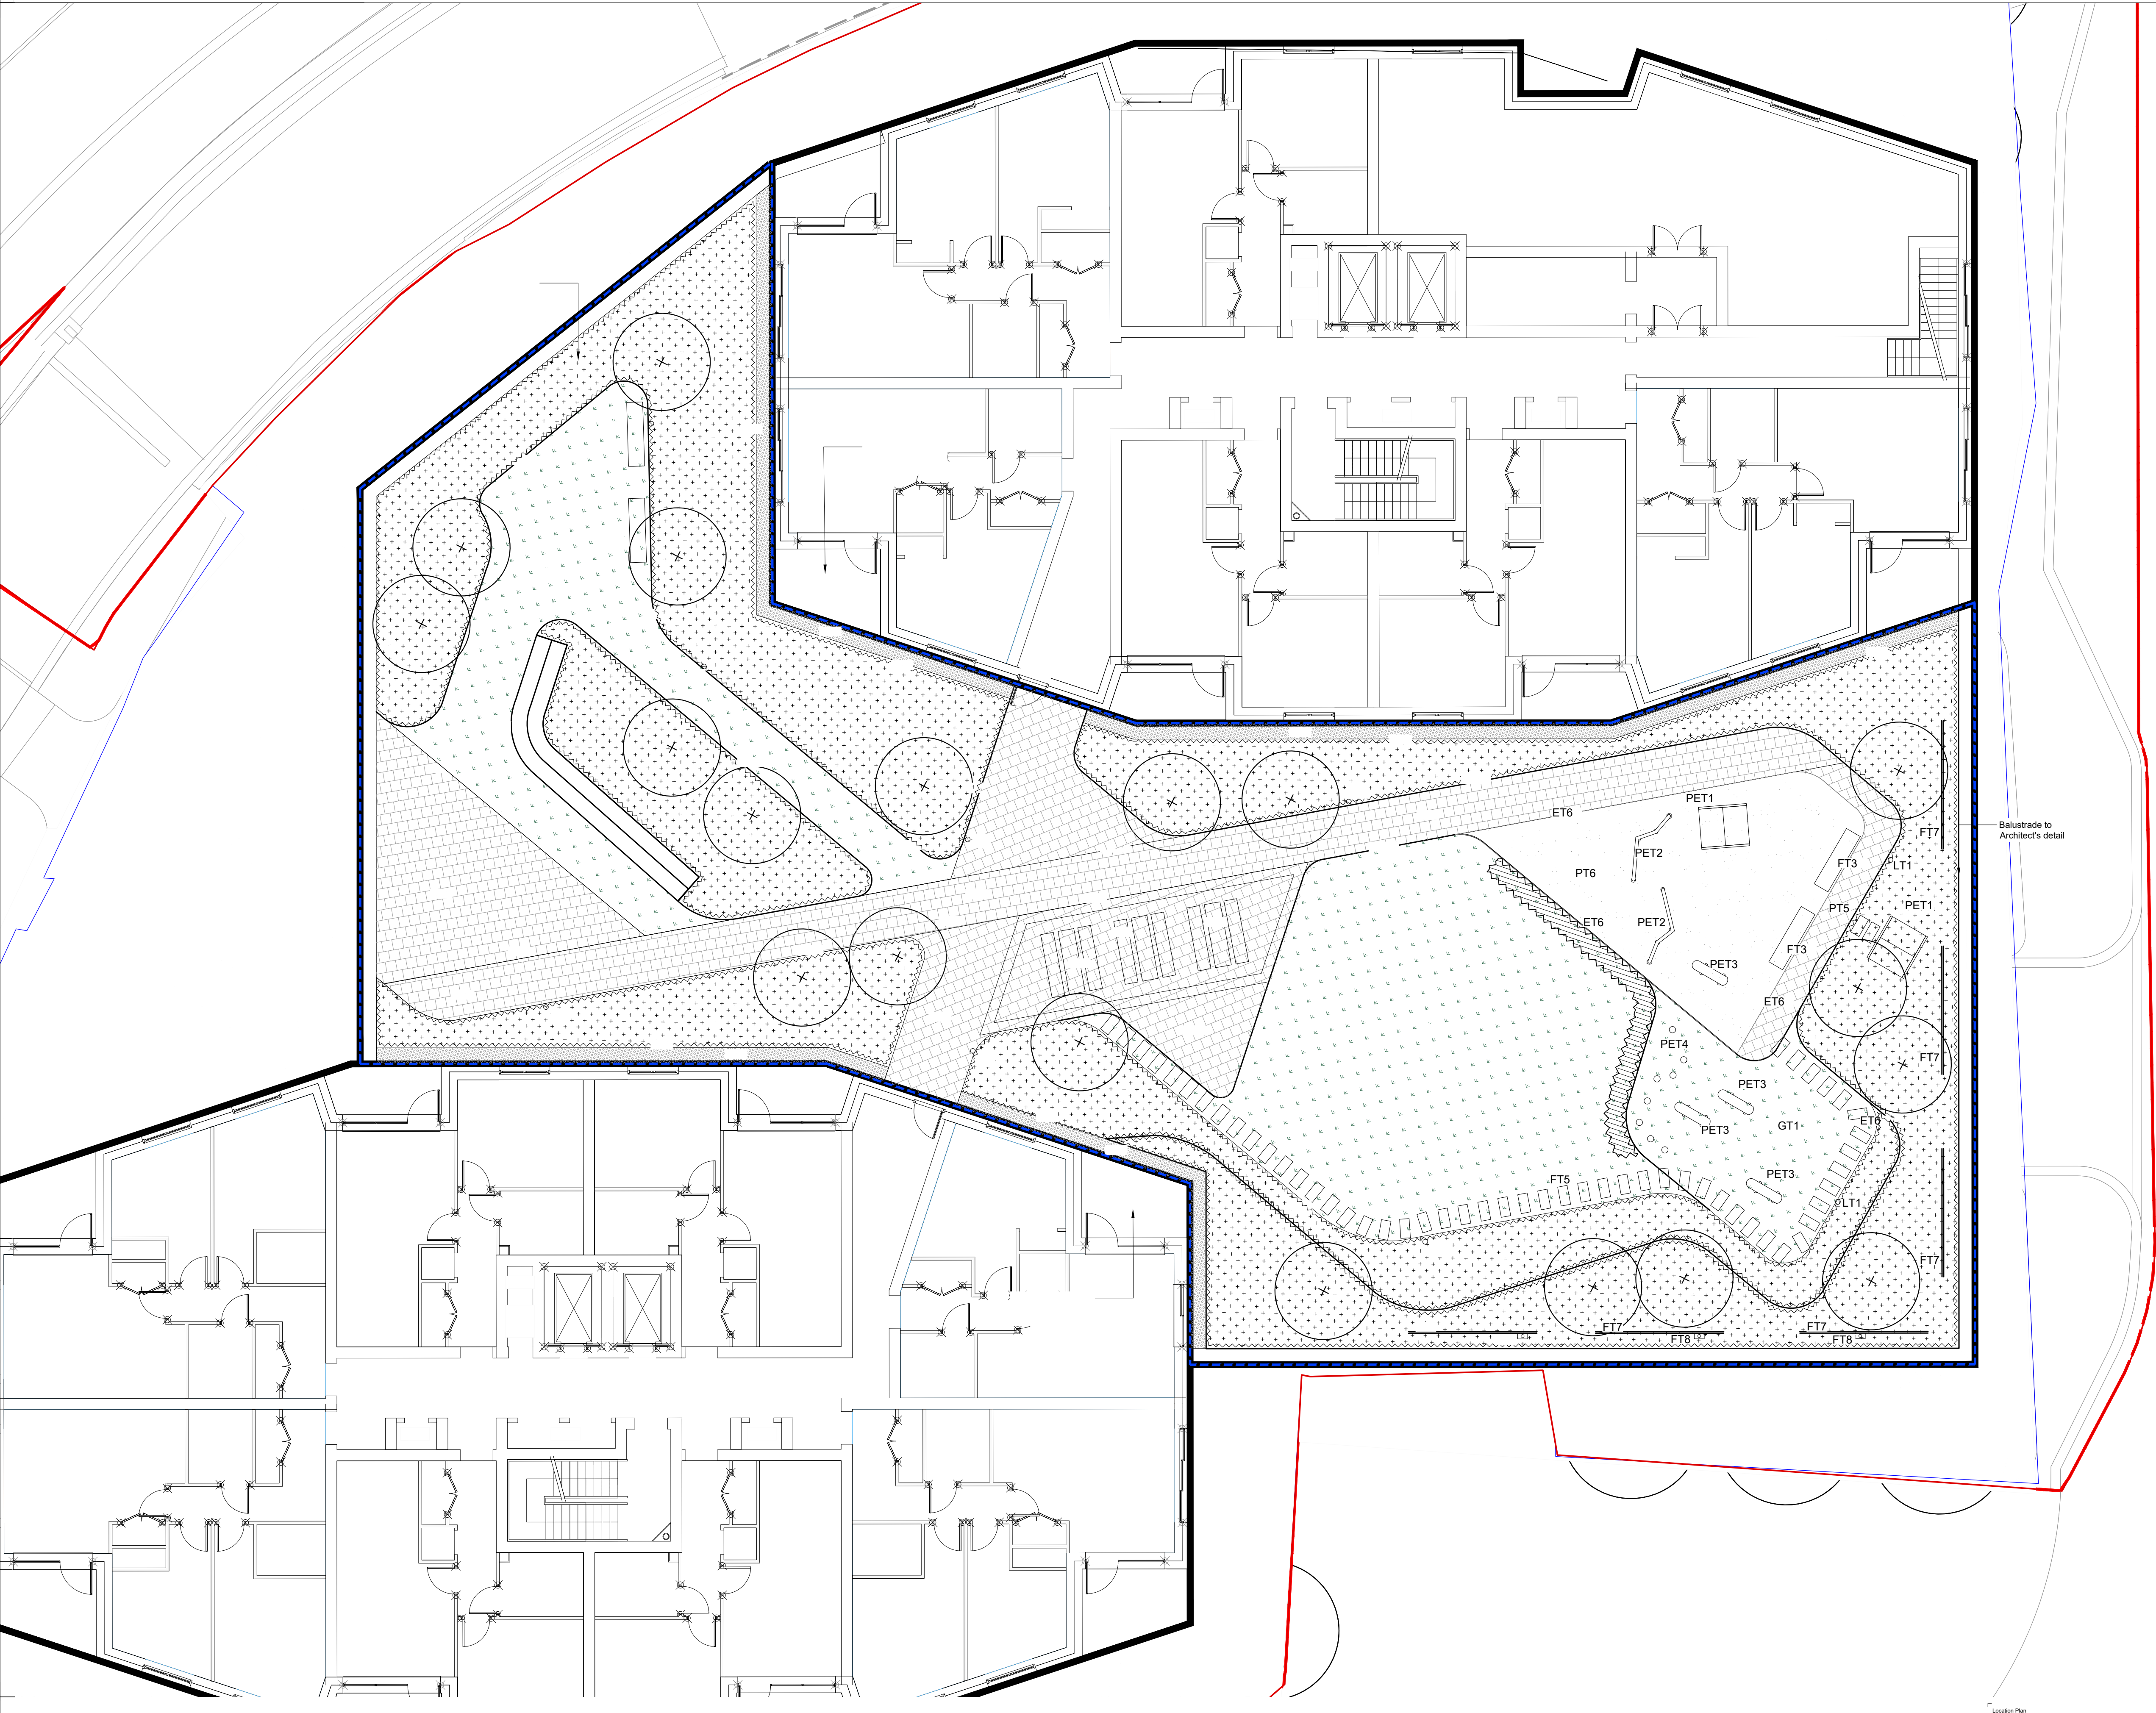

PLANT SCHEDULE


Proposed Tree Planting	Size	Size/Spec	Condition
Species	2-2.5m	Multi-stem	RB
Cercis 'Forest Pansy'	3-4m	Multi-stem	RB
Koeleruteria paniculata	4-5m	20-25cmg	RB, 2m clear stem
Pyrus 'Chanticleer'	3-3.5m	Multi-stem	RB
Amelanchier lamarckii			

Proposed Shrub Planting	Size/Spec	Condition	Density
Species	40-60cm Height	C5	7/m²
Viburnum linares 'Eve Price'	40-60cm Height	C5	7/m²
Sorbus rubella	30-40cm Height	C5	7/m²
Pittosporum tobira 'Nanum'	40-60cm Height	C5	7/m²
Berberis thunbergii 'Atropurpurea'	80-100cm Height	C10	Counted
Cornus alba 'Sibirica'			

Proposed Ornamental Grasses	Condition	Density
Species	C5	7/m²
Miscanthus sinensis	C5	7/m²
Pennisetum alopecuroides		

Proposed Herbaceous Planting	Condition	Density
Species	C3	9/m²
Lavandula 'Hidcote'	C3	9/m²
Rudbeckia 'Goldsturm'	C3	9/m²
Kniphofia rooperi	C3	9/m²
Eremurus himalaicus	C3	9/m²
Pensicaria bistorta 'Superba'	C1	12/m²
Iberis sempervirens		

Proposed Fern Planting	Condition	Density
Species	C3	9/m²
Polystichum setiferum 'Proliferum'	C3	9/m²
Polypodium vulgare		

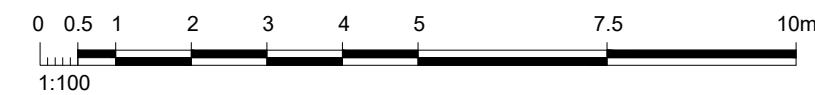

fabik landscape architects
35 St Mary's Street | Edinburgh | EH1 1SX
E: edinburgh@fabrik.co.uk | W: www.fabrik.co.uk

Project	Elmsleigh Road, Staines	Client	Inland Homes
Drawing Title	Combined Hard and Soft General Arrangement - Podium Level	Drawn By	PB
Proposed Scale	MS	Checked By	PB
ISSUED FOR PLANNING APPROVAL		Drawn Scale	1:100 @ A1
Issue Number	01	Date of First Issue	AUG 2020
Paper Number	D2864	Zone	XX
Origin	FAB	Level	01
File Type	DR	Rate	L
Number	0210	Revision	PL04