


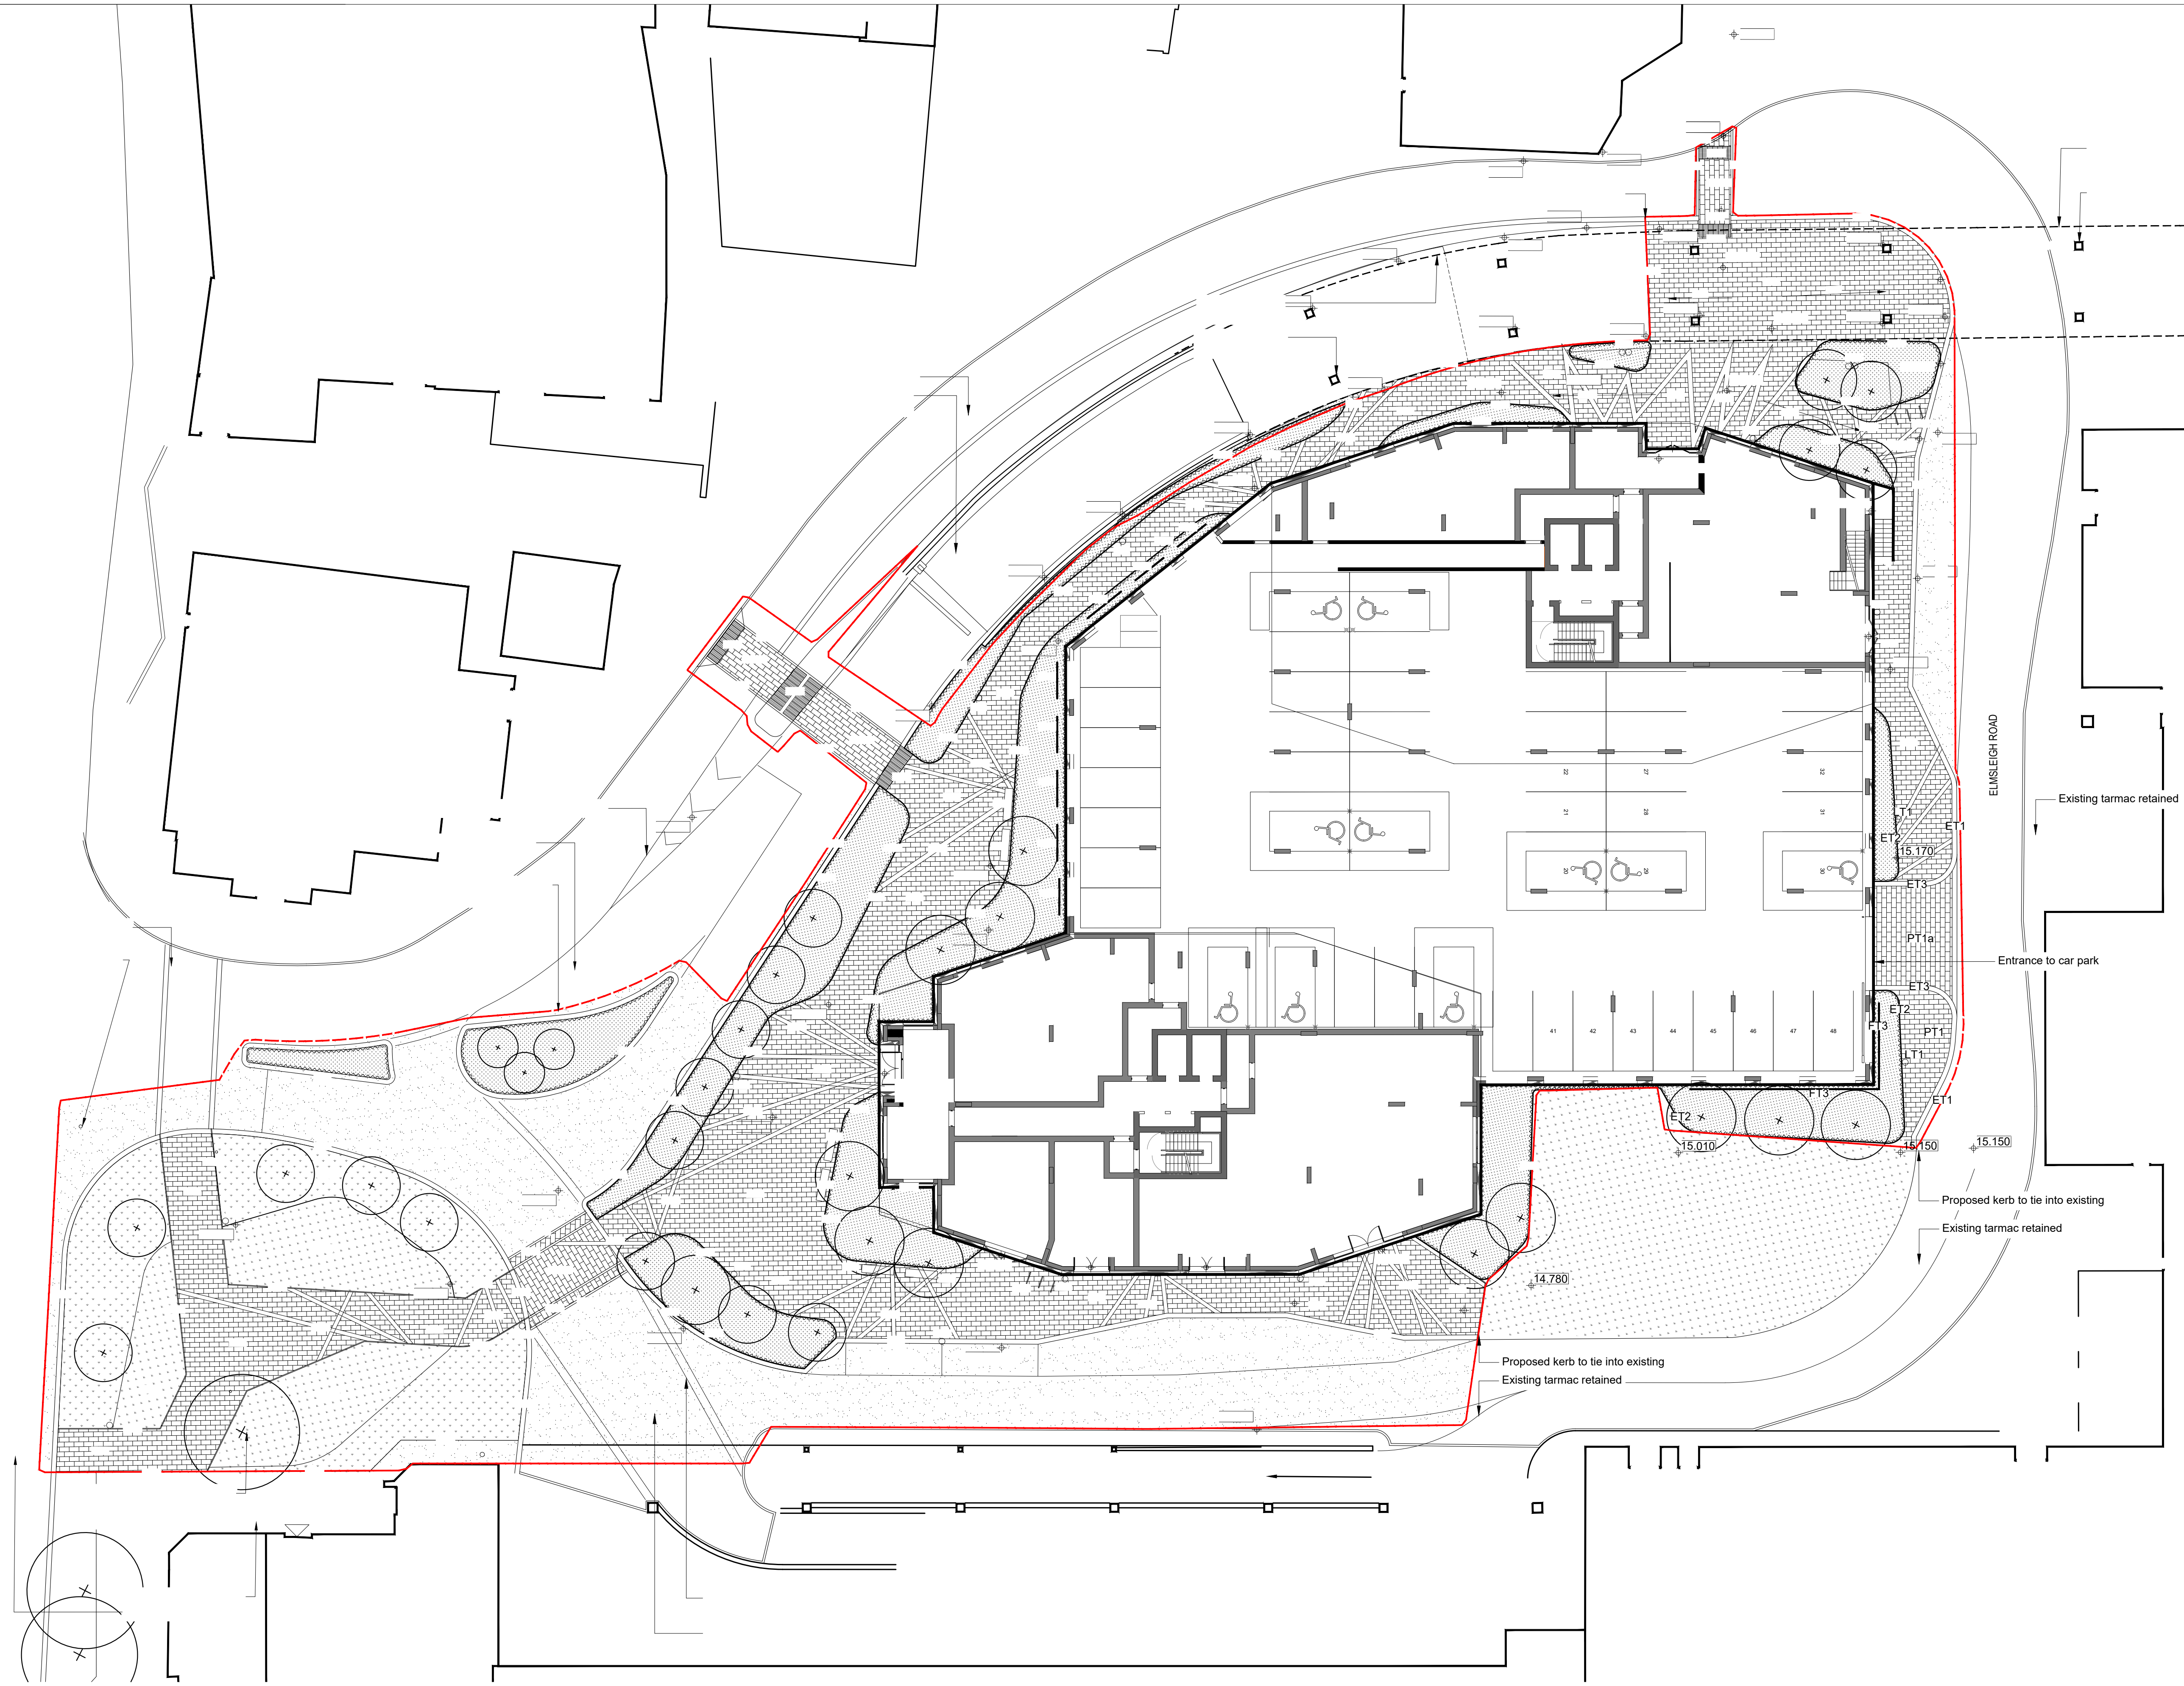

- Legend:**

 - Retained Existing Trees
 - Proposed Tree Planting
Refer to indicative planting schedule for details
 - Proposed Shrub Planting
Refer to indicative planting schedule for details
 - Grass Type 1 - Amenity Lawn
 - Grass Type 2 - Perennial Wildflower Meadow

Scale: 0m, 5m, 10m

North Arrow: Points towards the top right.

PLANT SCHEDULE				
Proposed Tree Planting				
Abbrev.	Species	Size / Specification		Condition
Ac	Acer campestre	20-25cm / 2m clear stem		RB
Cc	Corylus colurna	20-25cm / 2m clear stem		RB
Bn	Betula nigra	Multistem		RB
Ls	Liquidambar styraciflua	25-30cm / 2m clear stem		RB
Tc	Tilia cordata 'Greenspire'	25-30cm / 2m clear stem		RB
Indicative Ornamental Shrub Planting Species List				
Species	Size/Specification	Spacing		Condition
Cornus coccinea	60-80cm 7brks	5m ²		C10
Cornus sanguinea	60-80cm 7brks	5m ²		C10
lex aquifolium	40-60cm 7brks	5m ²		C5
Lavandula angustifolia 'Hidcote'	30-40cm Bushy	5m ²		C5
Euphorbia characias 'Wulfenii'	40-60cm 5brks	5m ²		C5
Potentilla fruticosa	30-40cm Bushy	5m ²		C5
Rosa canina	30-40cm 7brks	5m ²		C5
Indicative Herbaceous Planting List				
Species	Size/Specification	Spacing		Condition
Anemone 'Honore Jobert'	40-60cm	7m ²		C3
Berginia cordifolia	10-15cm	7m ²		C3
Carex oshimensis 'Evergold'	20-30cm	10m ²		C3
Echinacea pallida	40-60cm	7m ²		C3
Geranium 'Rozanne'	20-30cm	7m ²		C3
Geranium macrorrhizum	20-30cm	7m ²		C3
Liriope muscari	10-15cm	10m ²		C3
Luzula nivea	40-60cm	7m ²		C3
Rosmarinus officinalis	30-40cm	7m ²		C3
Rubusculia fulgida 'Goldsturm'	40-60cm	7m ²		C3
Rubusculia purpurea 'Brilliant Star'	40-60cm	7m ²		C3
Tiarella cordifolia	10-15cm	7m ²		C3
Verbena bonariensis	50-60cm	7m ²		C3
Indicative Climber Planting List				
Species	Symbol	Size/Spec	Density	Condition
Clematis alpina 'Pink Flamingo'	Ca	100-150cm	1/Lm	C25
Jasminum officinale	Jo	100-150cm	1/Lm	C25
Trachelospermum jasminoides	TJ	100-150cm	1/Lm	C25
Wisteria floribunda 'Alba'	Wf	100-150cm	1/Lm	C25
Hedera helix	Hh	100-150cm	1/Lm	C25

General Turf (GT1)
Medallion Turf by Rolawn or similar approved to BS3969
Typical sown seed mixture within turf:

Species	%mix
Dwarf Perennial Ryegrass	40%
Chewings Fescue	20%
Slender Creeping Red Fescue	10%
Strong Creeping Red Fescue	30%

Perennial Wildflower Meadow (GT2)
Pictorial Meadows 'Tuscan Hills'
Sown over 120mm composted green waste
Additional bulbs oversown: Narcissus 'February Gold' and Tulipa sprengeri

Note: Plant species subject to change following detailed design development.

